

RV SITE PLAN FOR
HARBIN HOT SPRINGS
18424 HARBIN SPRINGS ROAD, MIDDLETOWN, CA 95461
APN: 013-009-24

BC ENGINEERING GROUP, INC.
1225 S. STATE STREET, SUITE 100
MIDDLETOWN, CA 95461
TEL: 925.432.4321
WWW.BCEENGINEERINGGROUP.COM




HARBIN HOT SPRINGS
RV SITE PLAN
18424 HARBIN SPRINGS ROAD
MIDDLETOWN, CA 95461



DATE: 2/4/2025
SHEET: 108-16
DRAWN: JF
SCALE: AS SHOWN
APN: 013-009-24
PROJECT #:

Sheet: **C1.0**
1 of 1

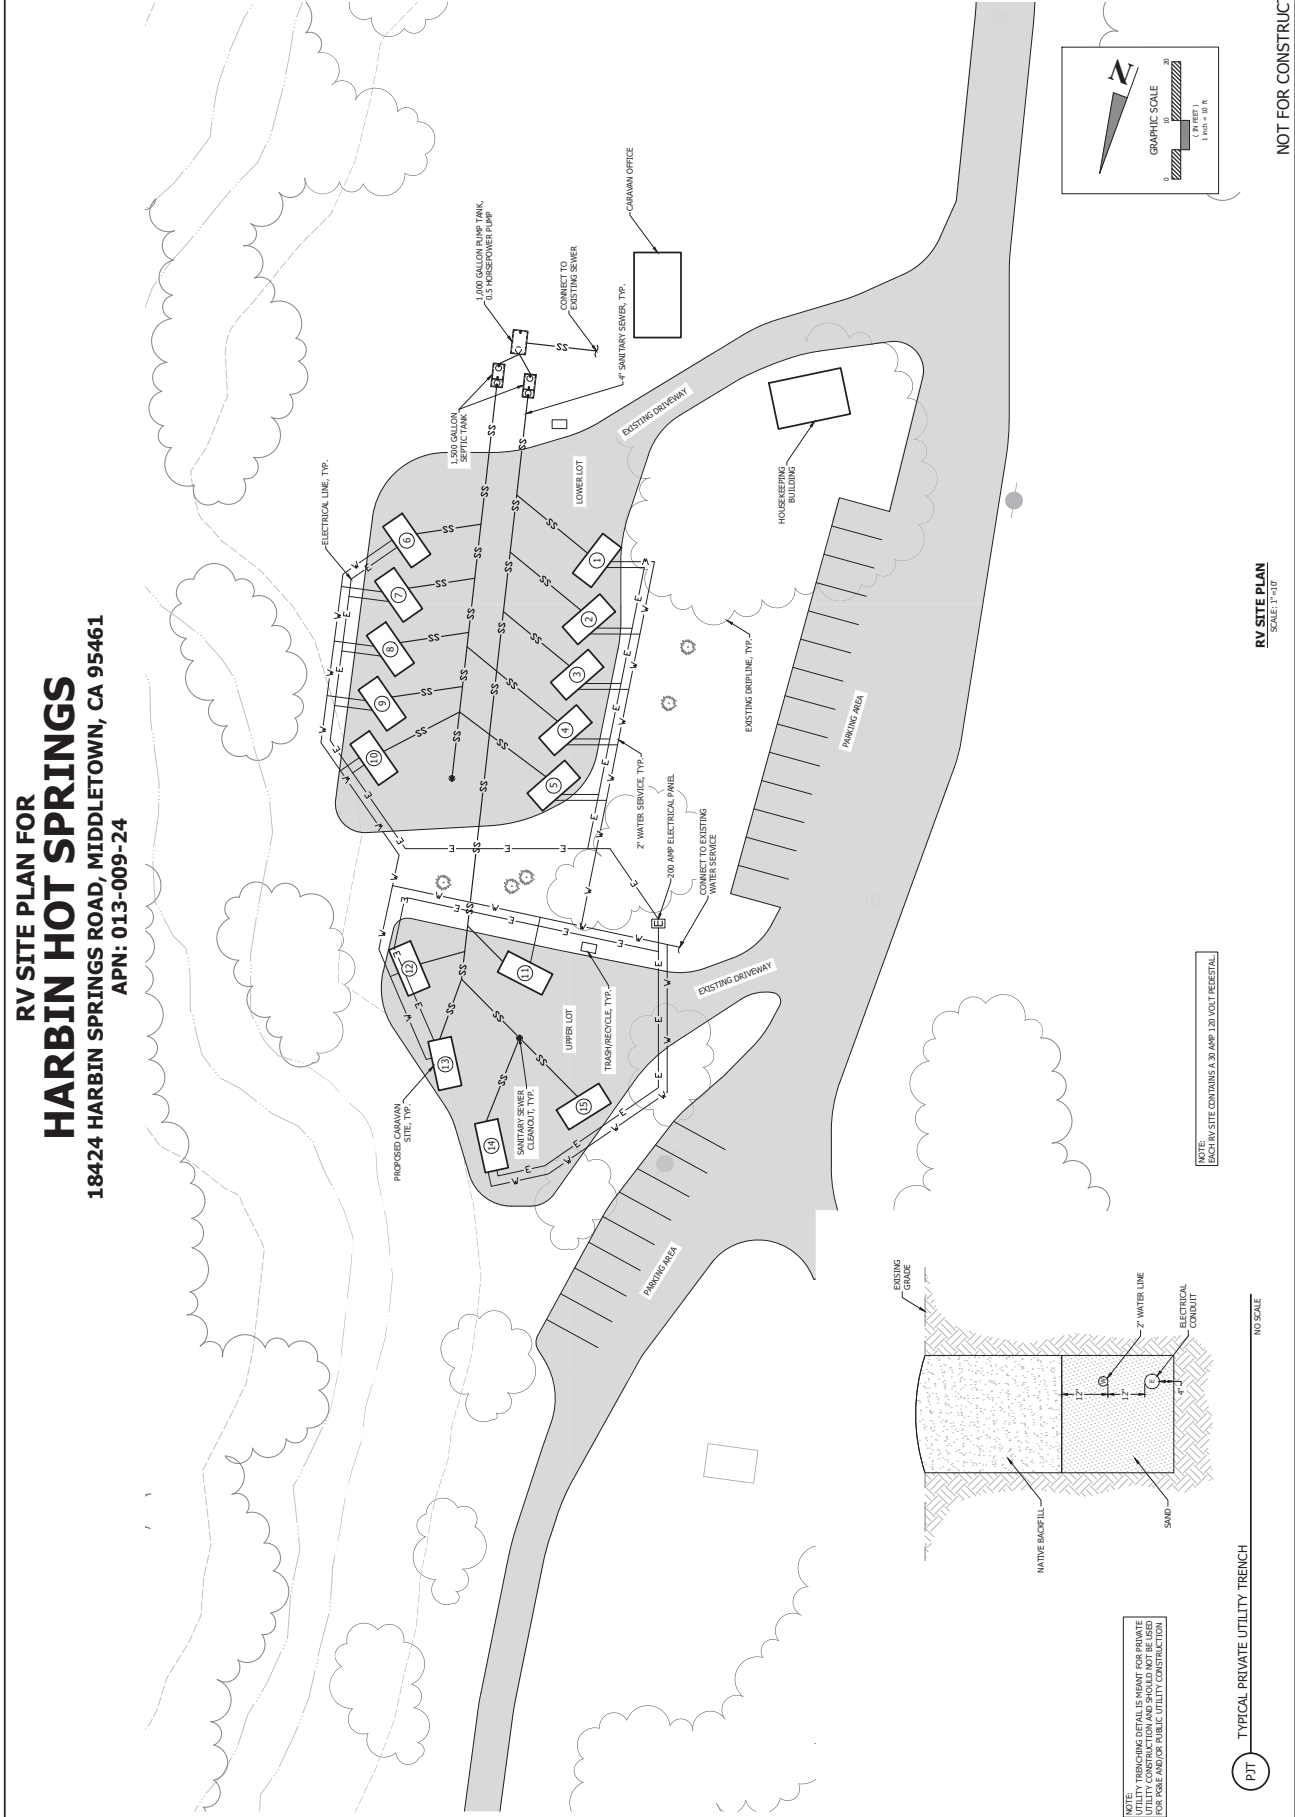


NOT FOR CONSTRUCTION

RV SITE PLAN
SCALE: 1"=10'

NOTE:
EACH RV SITE CONTAINS A 30 AMP 120 VOLT PERISTAL

NOTES:
TYPICAL TRENCHING DETAIL IS MEANT FOR PRIVATE
UTILITY CONSTRUCTION AND SHOULD NOT BE USED
FOR PUBLIC OR PUBLIC UTILITY CONSTRUCTION

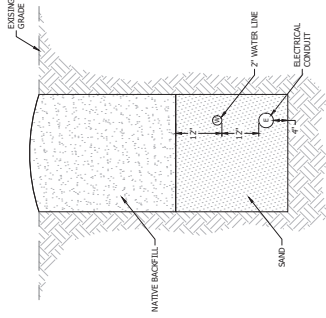

PJT TYPICAL PRIVATE UTILITY TRENCH

NO SCALE