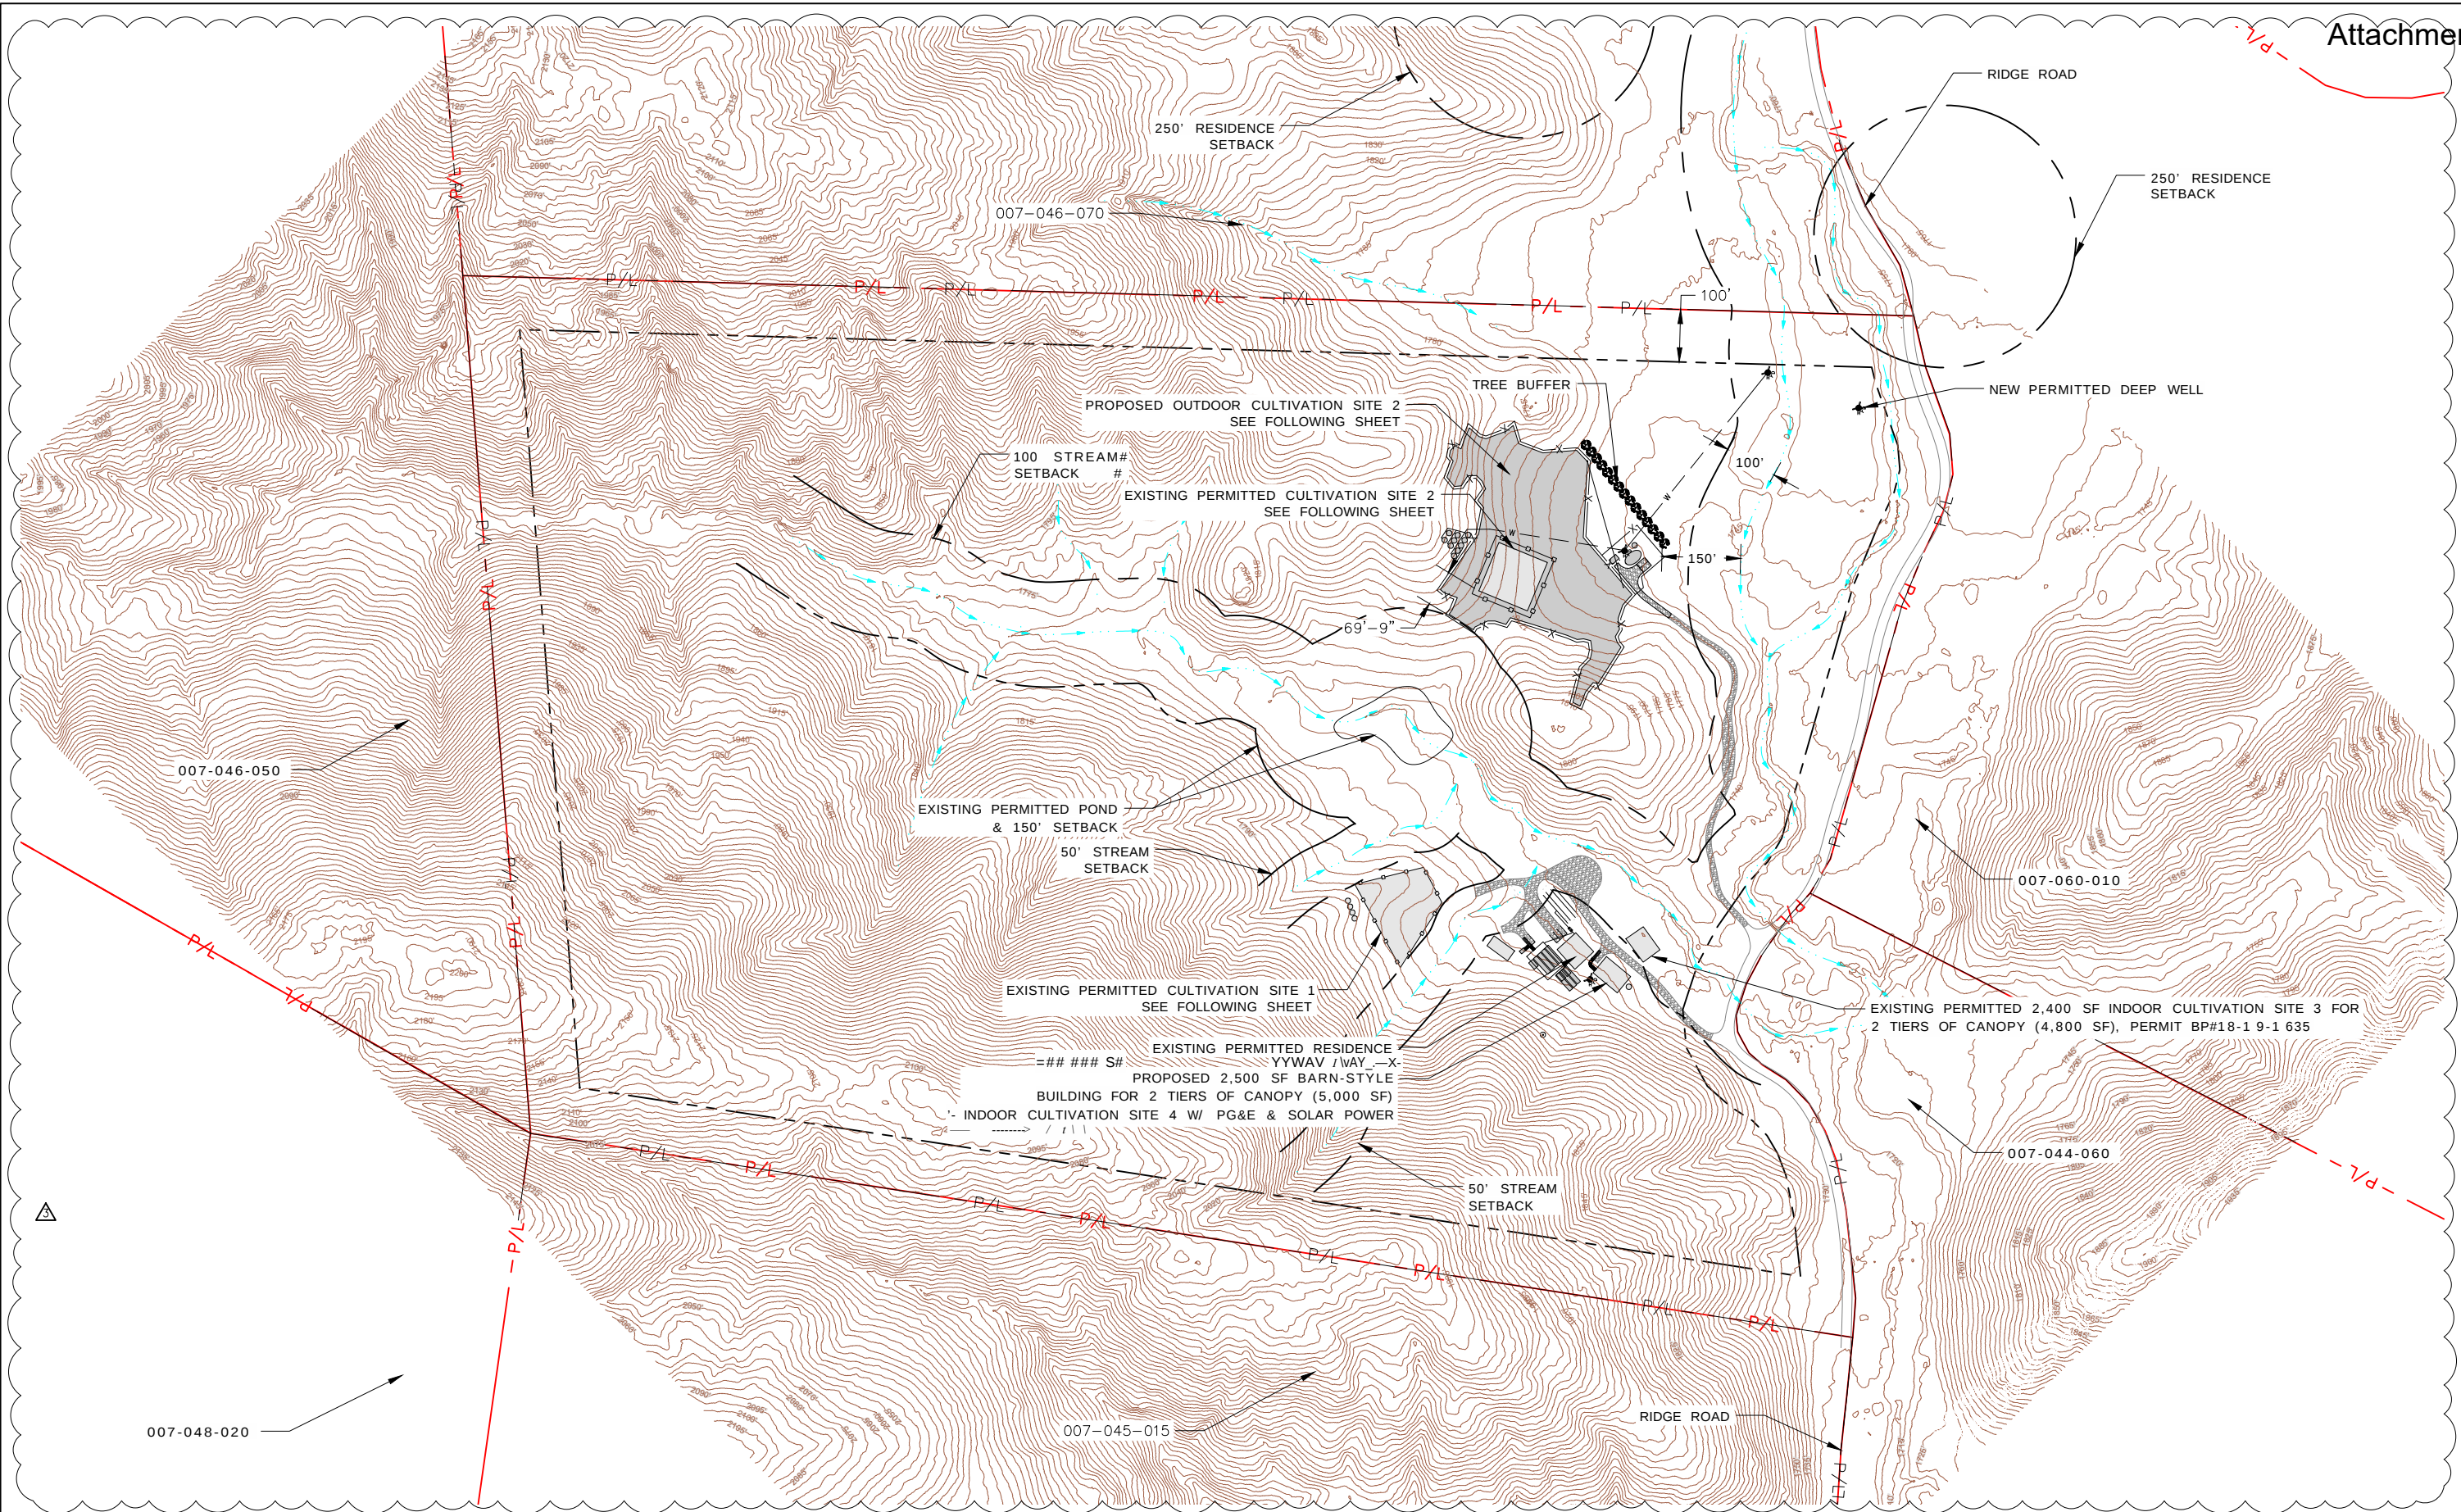


DATA NOTES:
1. TOPOGRAPHIC DATA COLLECTED FROM LAKE COUNTY LIDAR.
2. GEI IS NOT IN POSSESSION OF ACCURATE SITE DATA, AND THEREFORE CANNOT CONFIRM THE ACCURACY OF THESE MAPS.




NOT FOR CONSTRUCTION

REGISTERED PROFESSIONAL ENGINEER
No. 78334
March 7, 2025
CIVIL
STATE OF CALIFORNIA

REVISIONS			
NO.	DESCRIPTION	DATE	BY
A	PROPOSED CULTIVATION AREA UPDATE	03/06/25	JRG

GREGORY ENGINEERING, me.
Cottonwood, CA 96022

PROJECT WELLNESS RANCH 3		DESIGNED JRG	DATE 7-Mar-25
SHEET DESCRIPTION PROPOSED PARCEL-WIDE SITE PLAN		DRAWN JRG	SHEET 2 OF 3

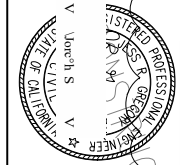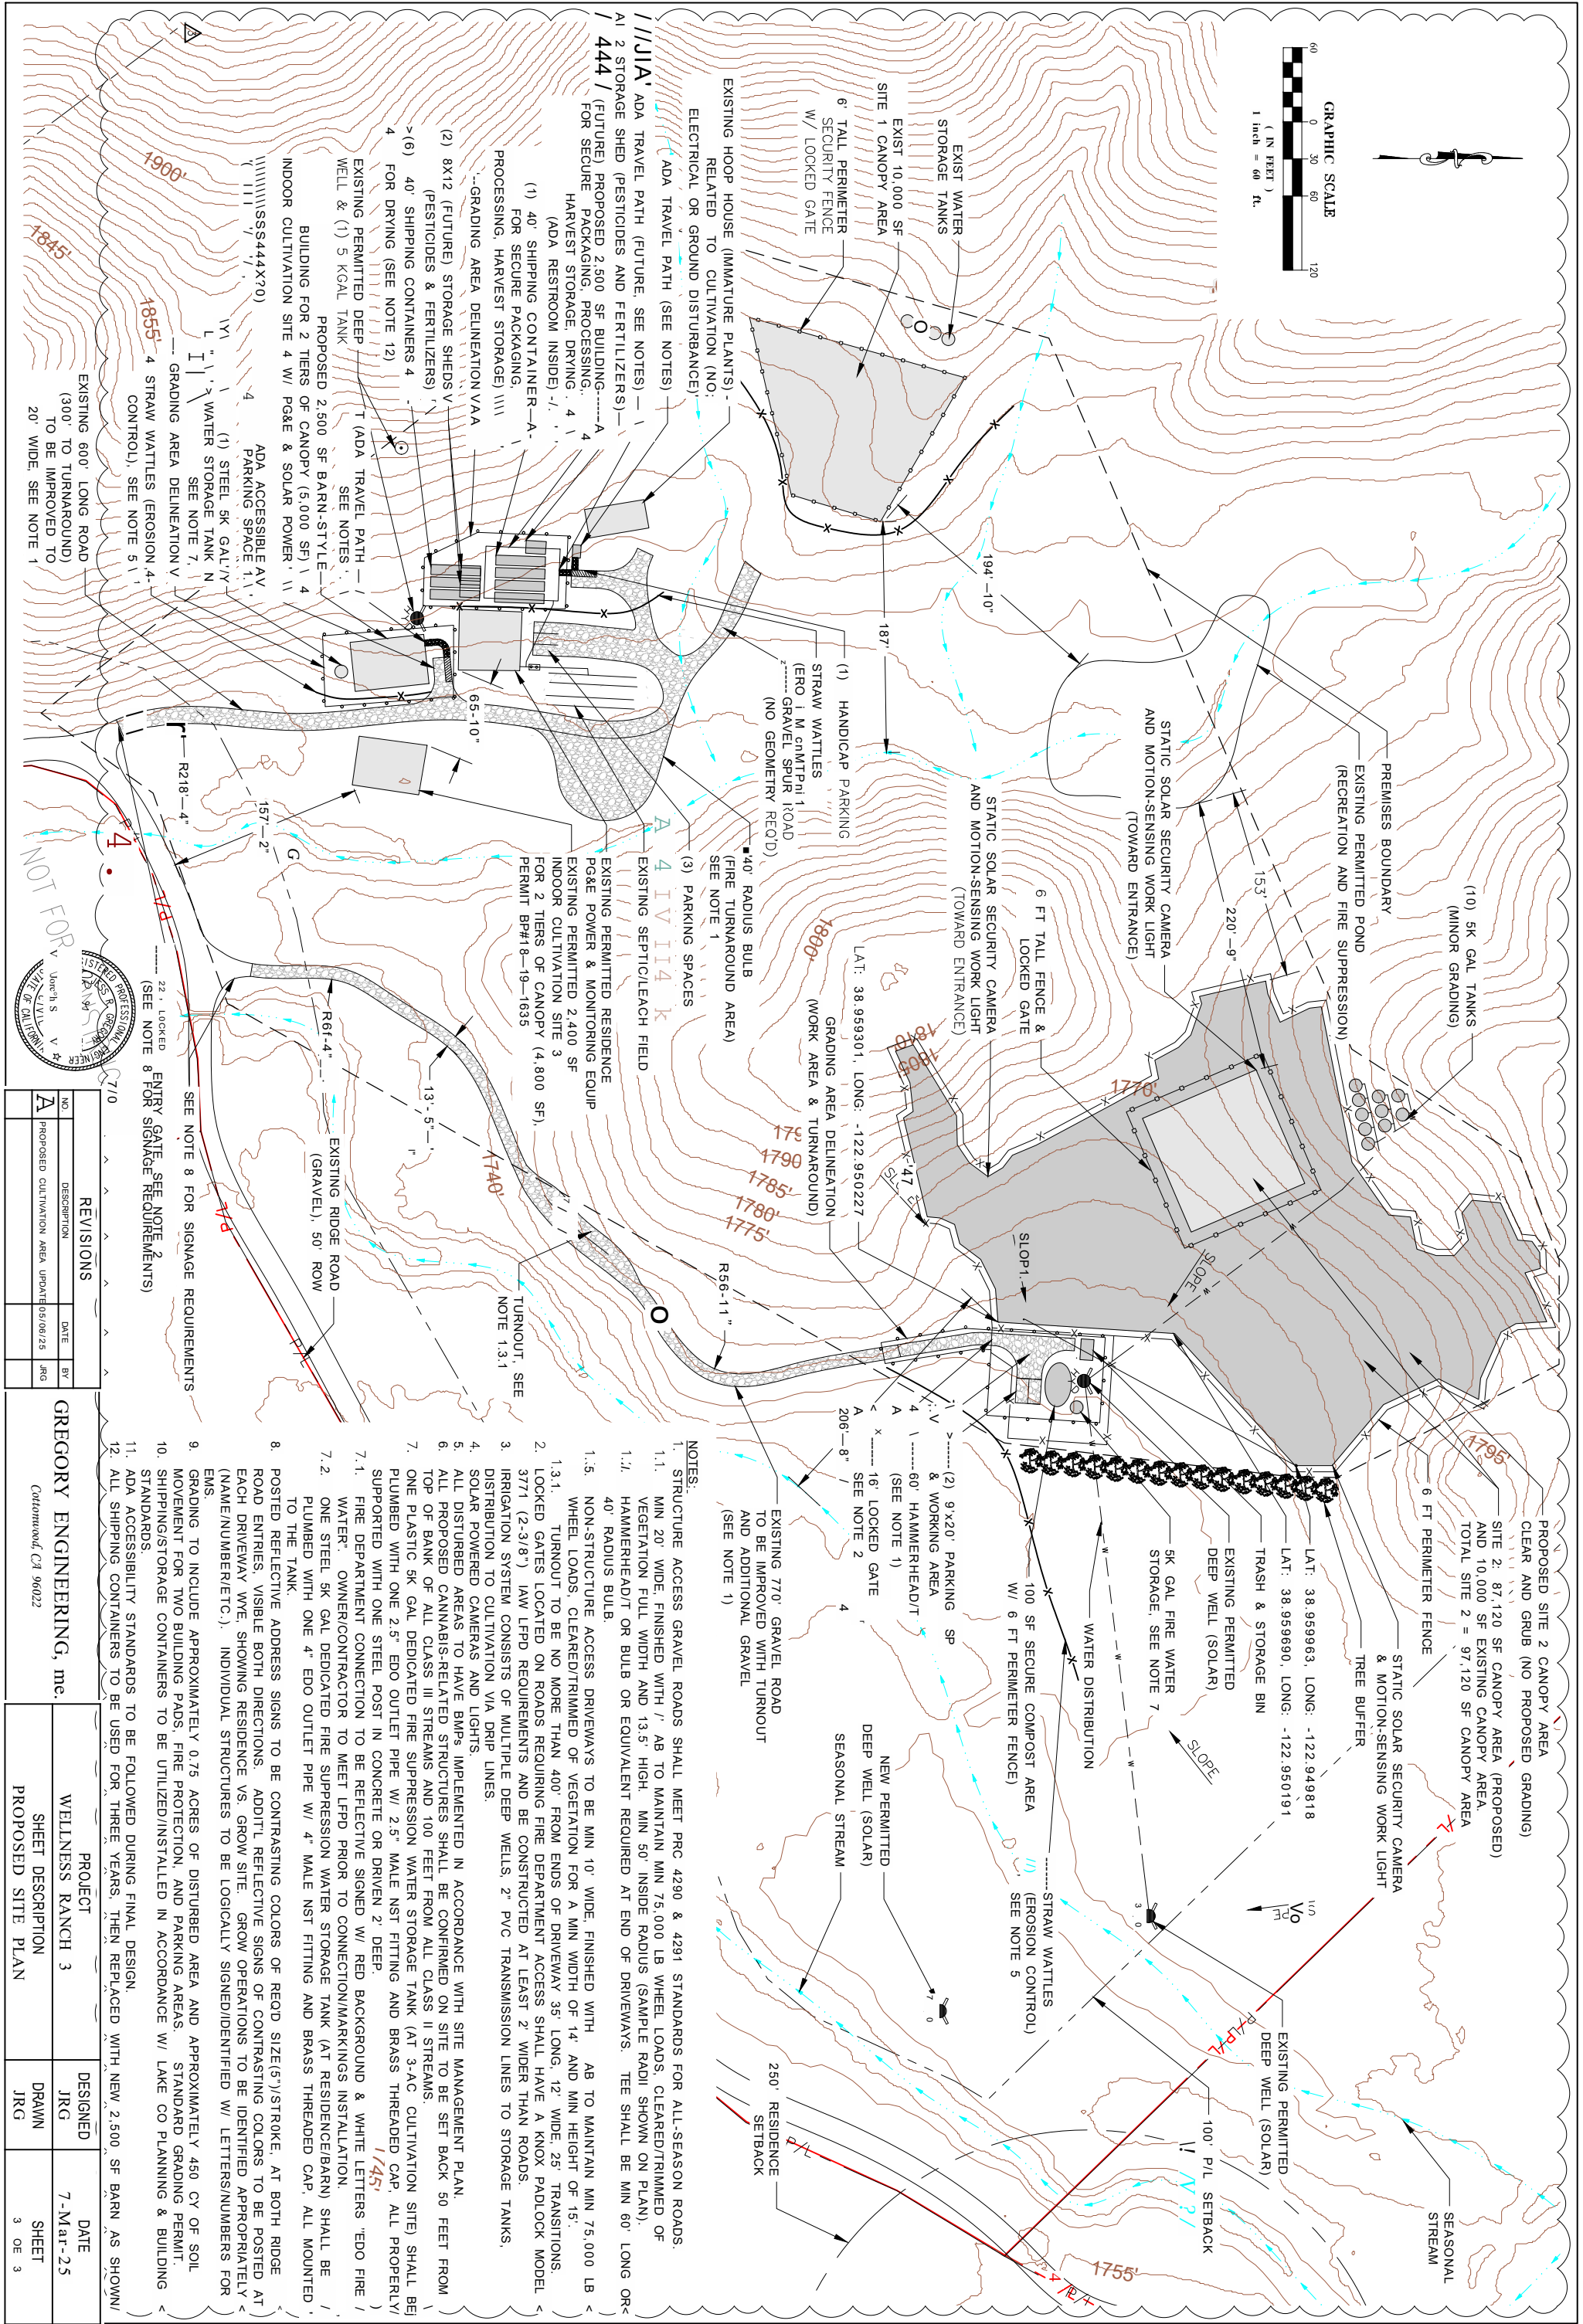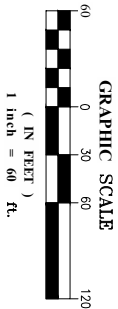

REVISIONS			
NO	DESCRIPTION	DATE	BY
A	PROPOSED CULTIVATION AREA, UPDATE 05/06/25	JRG	

PROJECT		DATE	
WELLNESS RANCH 3		7-Mar-25	
SHEET DESCRIPTION		SHEET	
PROPOSED SITE PLAN		DRAWN JRG	