



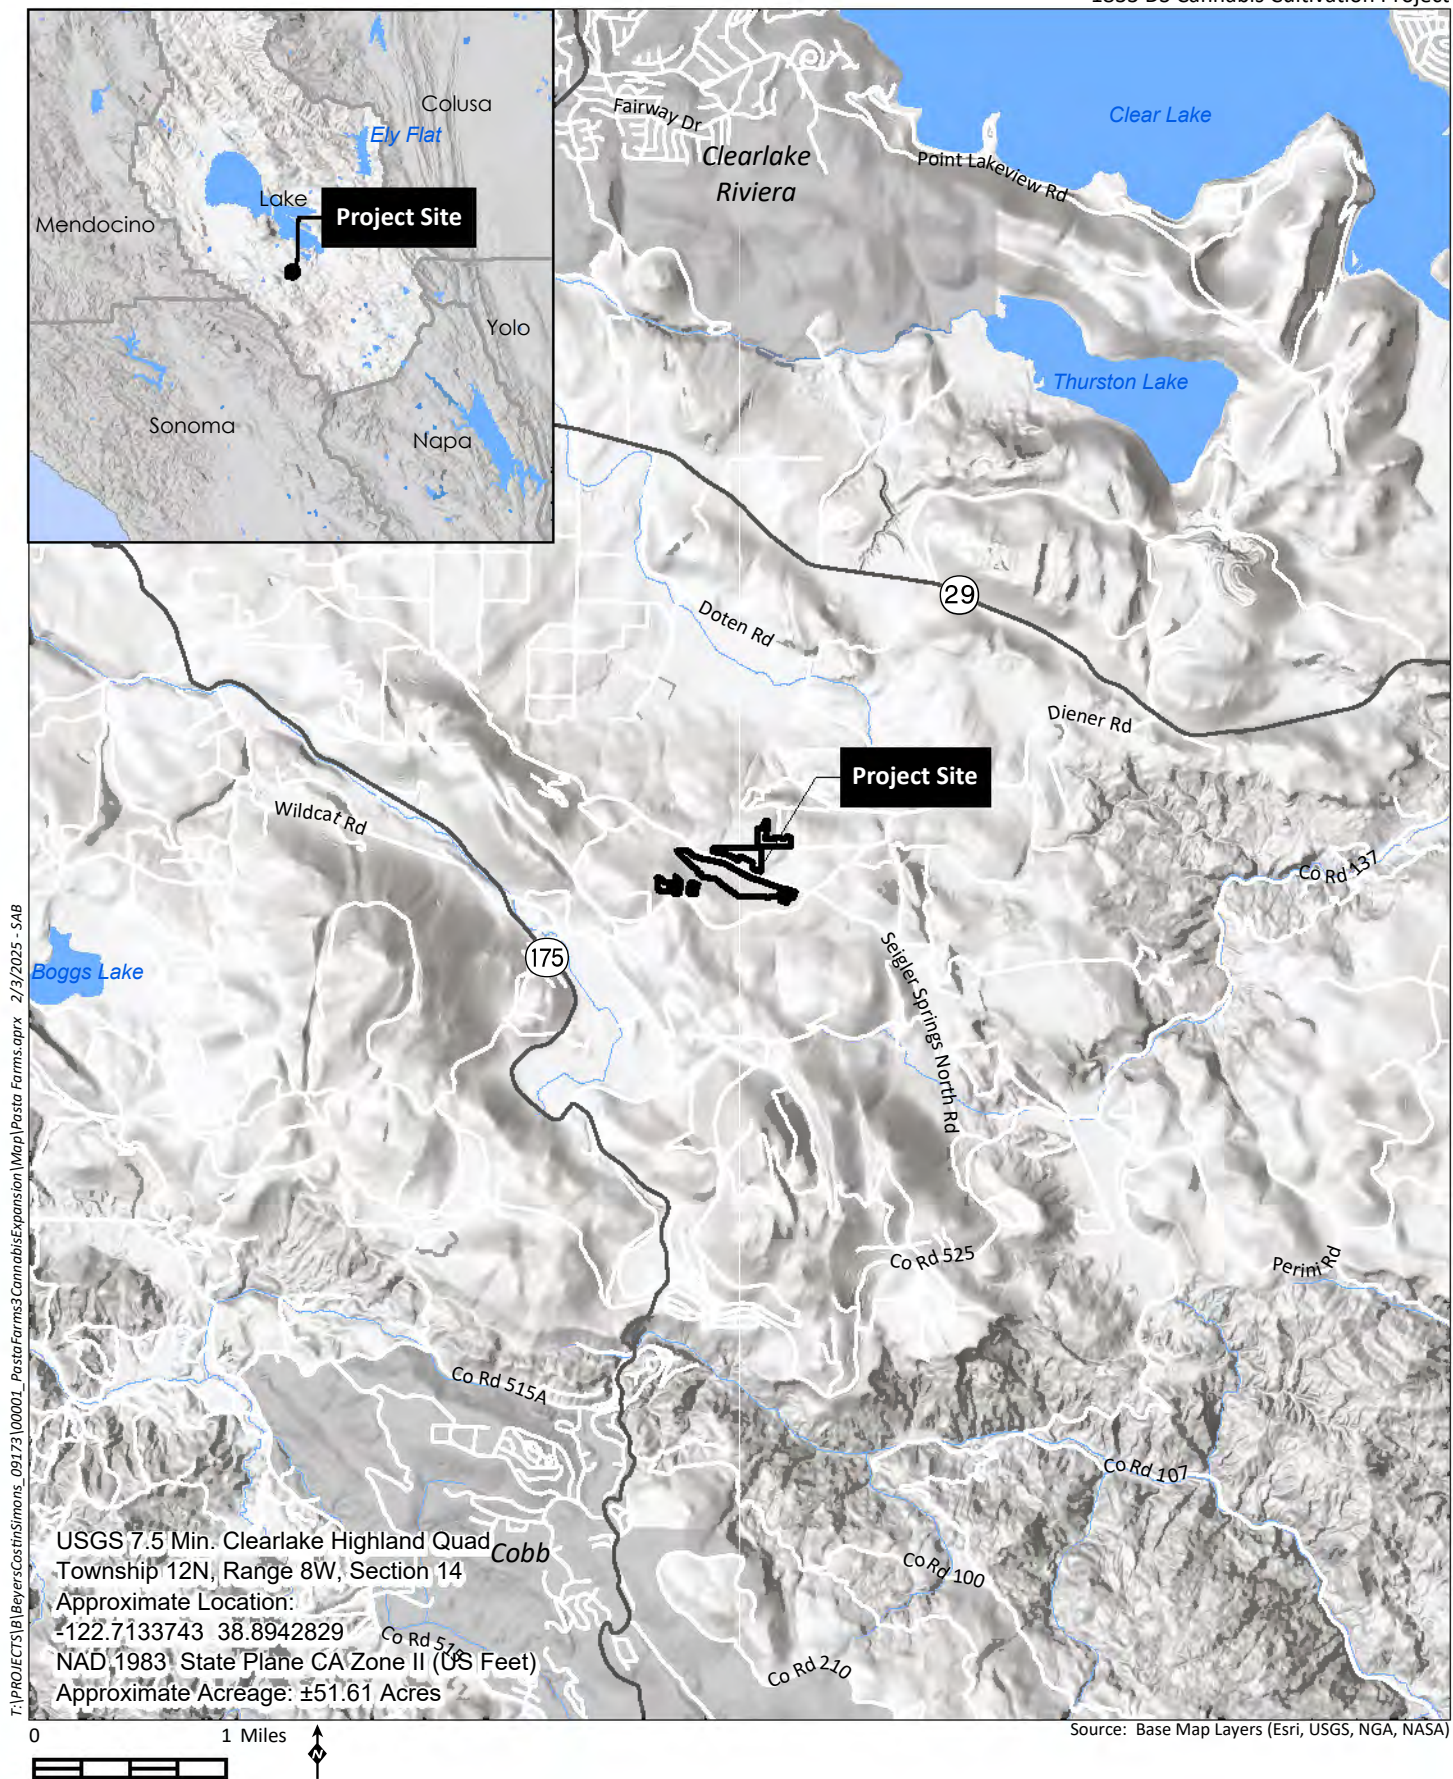

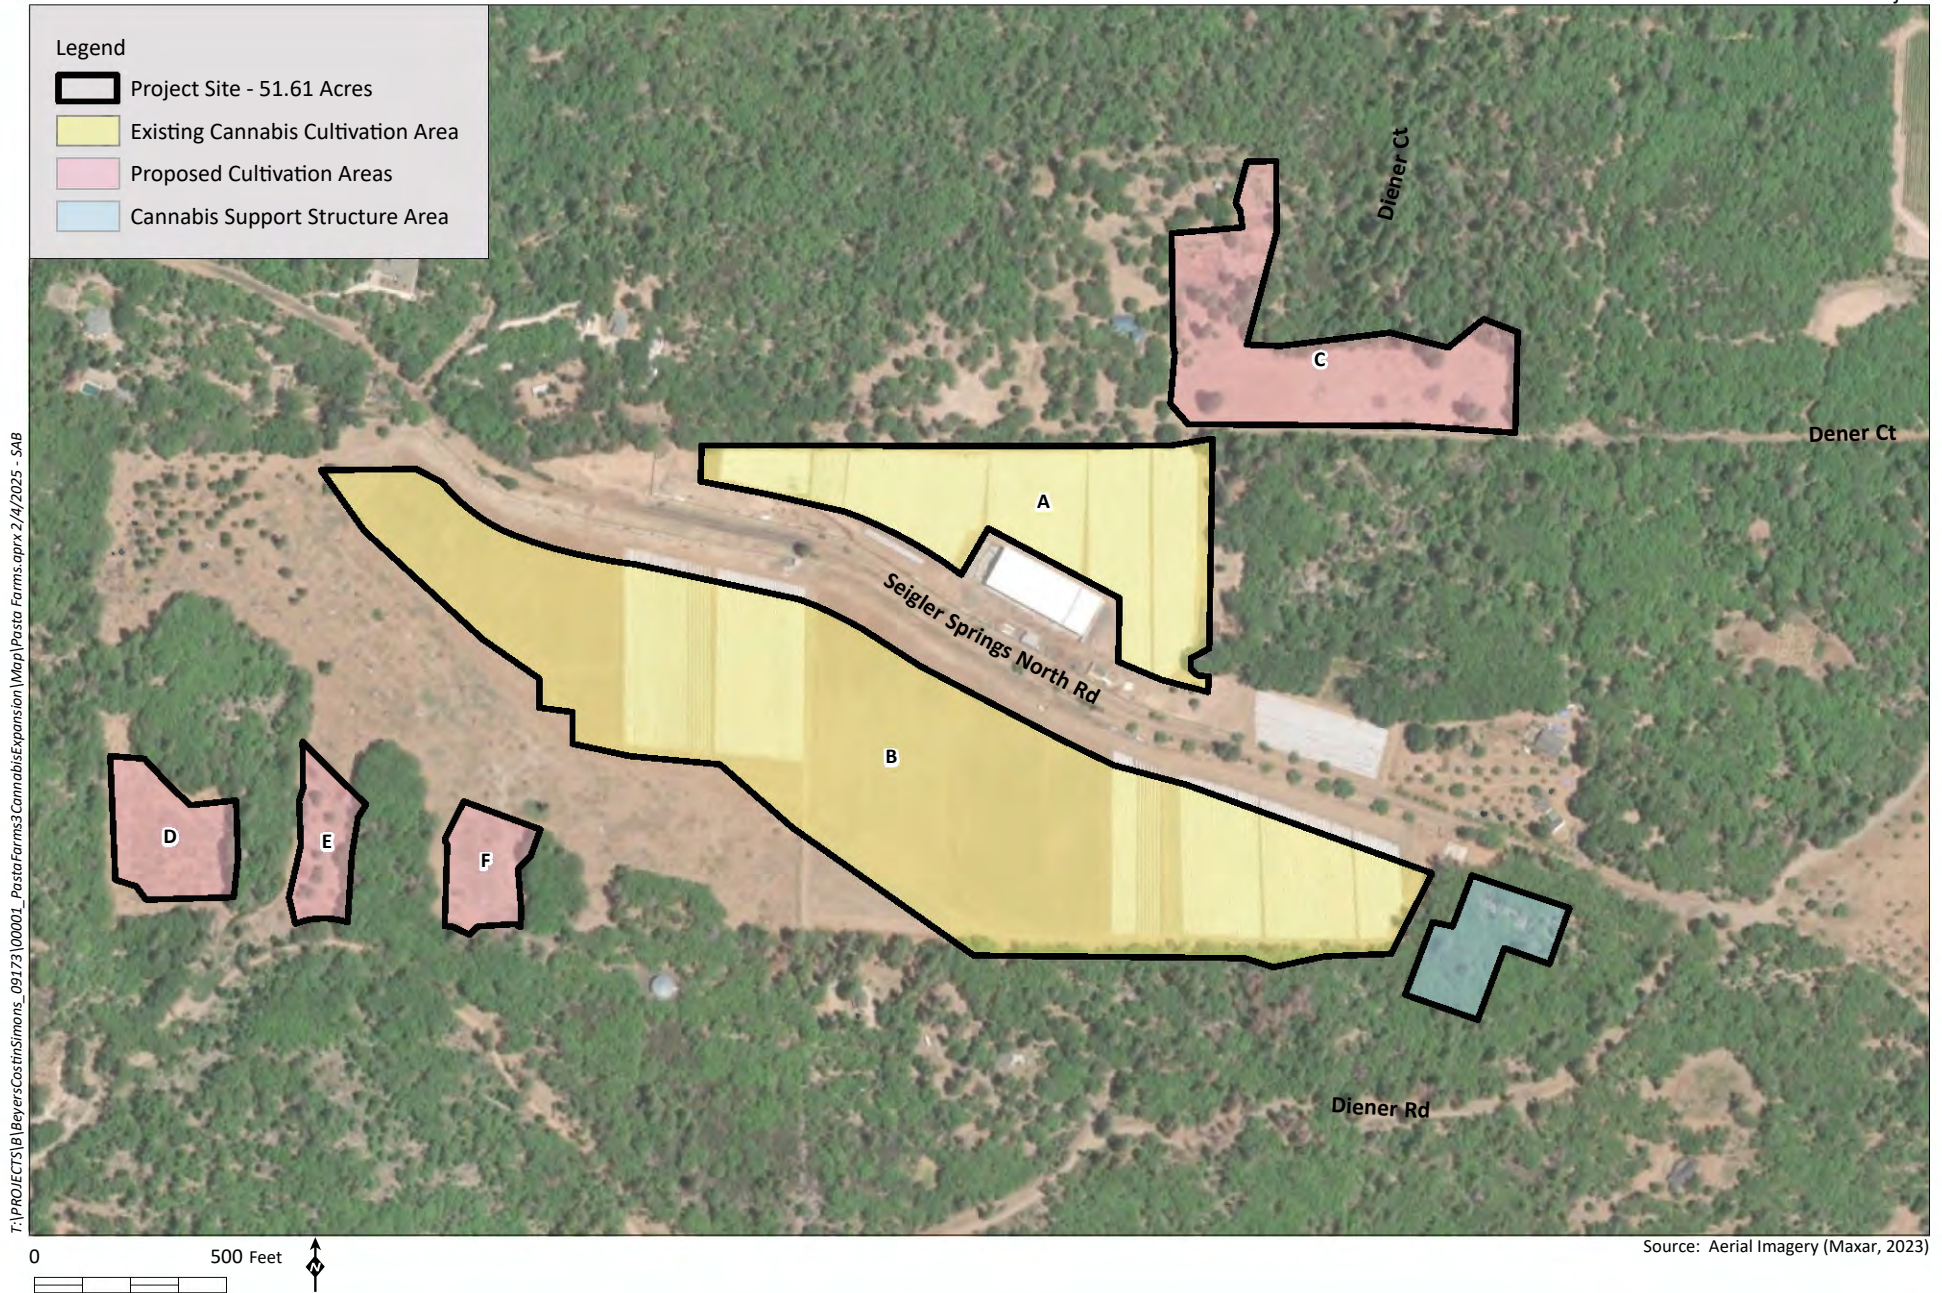

OWNER:
1833 DS LLC
(FORMERLY PASTA FARMS LLC.)
10800 DIENER COURT
11000 DIENER DRIVE
10750 & 10417 SIEGLER SPRINGS NORTH ROAD
KELSEYVILLE, CALIFORNIA 95451

ASSESSOR'S PARCEL NUMBER:
011-069-48, 115-004-07, 115-004-05 & 115-004-01

ZONING:
"A" DISTRICT, AGRICULTURAL

FIRE PROTECTION:
KELSEYVILLE FIRE PROTECTION DISTRICT



NOTES:
THIS SURVEY DOES NOT CONSTITUTE
A BOUNDARY SURVEY, REFERENCE
PLAT FOR ACREAGE ONLY.

LEGEND:
■ FOUND RECORD SURVEY MONUMENT
△ BENCHMARK 5/8" CONSER CONTROL,
ELEVATION 2577.78' ASSUMED

PREVIOUSLY DISTURBED AREA (PENDING APPROVAL)		PROPOSED NEW CANOPY		
PROPOSED AREA	ACRES	EXISTING CANOPY	CANOPY ACRES	TOTAL CANOPY ACRES
D	1.96	0.00	1.31	1.31
E	1.12	0.00	0.75	0.75
F	1.50	0.00	1.00	1.00

PREVIOUSLY APPROVED AREA		PREVIOUSLY REVIEWED AREA		
EXISTING AREA	ACRES	EXISTING CANOPY	EXPANDED CANOPY	TOTAL CANOPY ACRES
B	27.26	14.35	3.82	18.17

PREVIOUSLY APPROVED AREA		PREVIOUSLY REVIEWED AREA		
EXISTING AREA	ACRES	EXISTING CANOPY	EXPANDED CANOPY	TOTAL CANOPY ACRES
A	8.47	5.65	0.00	5.65

PREVIOUSLY DISTURBED AREA (PENDING APPROVAL)		PROPOSED NEW CANOPY		
PROPOSED AREA	ACRES	EXISTING CANOPY	CANOPY ACRES	TOTAL CANOPY ACRES
C	4.85	0.00	3.23	3.23

CULTIVATION TOTALS			
CULTIVATION AREA ACRES	EXISTING CANOPY	PROPOSED NEW CANOPY	TOTAL CANOPY ACRES
45.15	20.00	10.10	30.10

	SITE ADDRESS	A.P.N.	PERMIT	DATE ISSUED	DATE FINALED	SCOPE OF WORK
(A)	10750 SIEGLER SPRINGS RD. N.	115-004-050	BLD20-00111	04/20/20	07/08/21	22,000 SQ METAL BUILDING
(B)	10417 SIEGLER SPRINGS RD. N.	115-004-010	BLD21-00067	03/08/21	06/25/21	300,000 GAL. WATER TANK
(C)	10750 SIEGLER SPRINGS RD. N.	115-004-050		04/20/21	04/20/21	SFD ENCROACHMENT PERMIT
(D)	10750 SIEGLER SPRINGS RD. N.	115-004-050		04/20/21	04/20/21	TRENCHING ENCROACHMENT PERMIT
(E)	10750 SIEGLER SPRINGS RD. N.	115-004-050		04/20/21	04/20/21	COMMERCIAL ENCROACHMENT PERMIT-3 DRIVEWAYS
(F)	10750 SIEGLER SPRINGS RD. N.	115-004-050	BLD21-00593	05/10/21	08/04/21	100 AMPS ONLY
(G)	10750 SIEGLER SPRINGS RD. N.	115-004-050	BLD21-00637	06/04/21	07/08/21	WATERFLOW MONITORING FIRE ALARM INSTALLATION
(H)	10750 SIEGLER SPRINGS RD. N.	115-004-050	GR22-07	03/18/22	03/18/22	GRADING PERMIT- TRENCHING FOR AG USE AND FIRE SUPPRESSION
(I)	10750 SIEGLER SPRINGS RD. N.	115-004-050	BLD22-00716	06/02/22	IN PROCESS	ADD CONTROL ROOM/ ACCESSIBLE BATHROOM
(J)	10750 SIEGLER SPRINGS RD. N.	115-004-050	19131	08/01/22	03/28/24	WASTEWATER DISPOSAL PERMIT(FINAL)
(K)	10750 SIEGLER SPRINGS RD. N.	115-004-050	BLD24-01046	08/09/23	IN PROCESS	COMMERCIAL ADDITION AWNING 6,000SF.; COVERED AREA 7,500 SF.
(L)	10750 SIEGLER SPRINGS RD. N.	115-004-050	14067	03/13/24	IN PROCESS	TRENCHING & COMMERCIAL ENCROACHMENT PERMIT
(M)	10750 SIEGLER SPRINGS RD. N.	115-004-050	BLD24-00327	03/19/24	IN PROCESS	CONCRETE PAD FOR FUTURE USE OF PAD ONLY, NO STRUCTURE
(N)	10750 SIEGLER SPRINGS RD. N.	115-004-050	GR24-03	04/23/24	04/25/24	NEW AND REPLACEMENT LINES

REVISIONS		
NO.	DESCRIPTION/DATE	BY

650 SOUTH MAIN STREET
LAKEPORT, CALIFORNIA 95453
PHONE (707) 263-5512
FAX (707) 263-0455

Conser Land Surveying

ACREAGE DETERMINATION PLAT
FOR
1833 DS LLC (FORMERLY PASTA FARM LLC)
BEING A PORTION OF THE NORTH HALF OF SECTION 14
TOWNSHIP 12 NORTH, RANGE 8 WEST, M.D.B.M.

JOB NO.:	2024-20
ACAD FILE:	24-2002
DESIGNED:	SAM EDWARDS
DRAWN:	C9
CHECKED:	C9
DATE:	12-13-2024

OWNER:
1833 DS LLC
(FORMERLY PASTA FARMS LLC.)
10800 DIENER COURT
11000 DIENER DRIVE
10750 & 10417 SEIGLER SPRINGS NORTH ROAD
KELSEYVILLE, CALIFORNIA 95451

ASSESSOR'S PARCEL NUMBER:
011-069-48, 115-004-07, 115-004-05 & 115-004-01

ZONING:
"A" DISTRICT, AGRICULTURAL

FIRE PROTECTION:
KELSEYVILLE FIRE PROTECTION DISTRICT

NOTES:
THIS SURVEY DOES NOT CONSTITUTE
A BOUNDARY SURVEY, REFERENCE
PLAT FOR ACREAGE ONLY.


LEGEND:
■ FOUND RECORD SURVEY MONUMENT
△ BENCHMARK 5/8" CONSER CONTROL,
ELEVATION 2577.78' ASSUMED

PREVIOUSLY DISTURBED AREA (PENDING APPROVAL)		PROPOSED NEW CANOPY	
PROPOSED AREA	ACRES	EXISTING CANOPY	TOTAL CANOPY ACRES
D	1.96	0.00	1.96
E	1.12	0.00	0.75
F	1.50	0.00	1.00

PREVIOUSLY APPROVED AREA		PREVIOUSLY REVIEWED AREA	
EXISTING AREA	ACRES	EXPANDED CANOPY	TOTAL CANOPY ACRES
A	8.47	5.65	0.00
			5.65

PREVIOUSLY DISTURBED AREA (PENDING APPROVAL)		PROPOSED NEW CANOPY	
PROPOSED AREA	ACRES	EXISTING CANOPY	TOTAL CANOPY ACRES
C	4.85	0.00	3.23
			3.23

Property Summary			
Address	APN	Total Acres	Use
9864 Diener Dr.	115-001-210	2013	Colocated / No use
9954 Diener Dr.	115-001-290	6.26	Colocated / No use
10145 Seigler Springs Road North	011-047-060	6.45	Colocated / No use
10417 Seigler Springs Road North	115-004-010	133.4	Cultivation
10750 Seigler Springs Road North	115-004-050	37.4	Cultivation
10833 Diener Dr.	115-004-080	64.06	Nursery & Processing
10800 Diener Ct.	011-069-480	105.74	Cultivation
11000 Diener Dr.	115-004-070	18.4	Colocated / No use
11000 Diener Dr.	115-006-180	17.26	Colocated / No use
9954 Salina Rd.	115-005-230	193.38	Colocated / No use
		602.48	Total Acreage
		0.05	Ordinance Canopy Ratio
		30124	Total Canopy Allowable

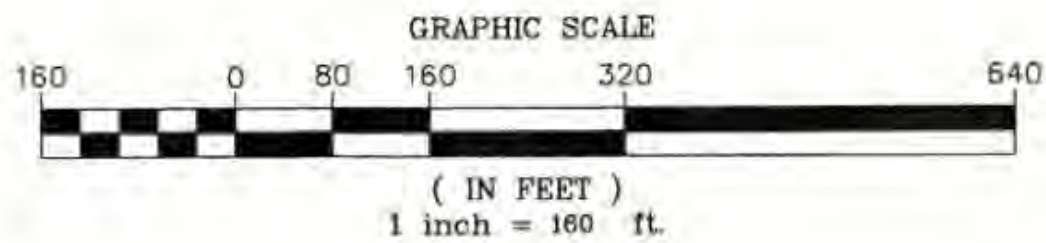

LEGEND

- BUILDING
- CANOPY AREA
- PROPOSED NEW AREA
(C, D, E, F)
- PROPOSED NEW
CANOPY AREA
- PROPOSED STRUCTURES
- DENOTES EXISTING FENCE
- DENOTES GATE WITH
GATEPOSTS
- DENOTES RIGHT-OF-WAY
- DENOTES CENTERLINE OF
RIGHT-OF-WAY
- DENOTES EXISTING WELL

SITE ADDRESS	A.P.N.	PERMIT	DATE ISSUED	DATE FINALED	SCOPE OF WORK
10750 SEIGLER SPRINGS RD. N.	115-004-050	BLD20-00111	04/20/20	07/08/21	22,000 SQ METAL BUILDING
10417 SEIGLER SPRINGS RD. N.	115-004-010	BLD21-00067	03/08/21	06/25/21	300,000 GAL. WATER TANK
10750 SEIGLER SPRINGS RD. N.	115-004-050		04/20/21	04/20/21	SFD ENCROACHMENT PERMIT
10750 SEIGLER SPRINGS RD. N.	115-004-050		04/20/21	04/20/21	TRENCHING ENCROACHMENT PERMIT
10750 SEIGLER SPRINGS RD. N.	115-004-050		04/20/21	04/20/21	COMMERCIAL ENCROACHMENT PERMIT-3 DRIVEWAYS
10750 SEIGLER SPRINGS RD. N.	115-004-050	BLD21-00593	05/11/21	08/04/21	100 AMPS ONLY
10750 SEIGLER SPRINGS RD. N.	115-004-050	BLD21-00637	06/04/21	07/08/21	WATERFLOW MONITORING FIRE ALARM INSTALLATION
10750 SEIGLER SPRINGS RD. N.	115-004-050	GR22-07	03/18/22	03/18/22	GRADING PERMIT- TRENCHING FOR AG USE AND FIRE SUPPRESSION
10750 SEIGLER SPRINGS RD. N.	115-004-050	BLD22-00716	06/02/22	IN PROCESS	ADD CONTROL ROOM/ ACCESSIBLE BATHROOM
10750 SEIGLER SPRINGS RD. N.	115-004-050	19131	08/01/22	03/26/24	WASTEWATER DISPOSAL PERMIT(FINAL)
10750 SEIGLER SPRINGS RD. N.	115-004-050	BLD24-01046	08/08/23	IN PROCESS	COMMERCIAL ADDITION AWNING 6,000SF.; COVERED AREA 7,500 SF.
10750 SEIGLER SPRINGS RD. N.	115-004-050	14067	03/13/24	IN PROCESS	TRENCHING & COMMERCIAL ENCROACHMENT PERMIT
10750 SEIGLER SPRINGS RD. N.	115-004-050	BLD24-00327	03/19/24	IN PROCESS	CONCRETE PAD FOR FUTURE USE OF PAD ONLY, NO STRUCTURE
10750 SEIGLER SPRINGS RD. N.	115-004-050	GR24-03	04/23/24	04/25/24	NEW AND REPLACEMENT LINES

PROJECT SUMMARY					
AREA	EXISTING APPROVED UNDER UP20-11 (Pasta I) & UP22-31 (Pasta II)		PROPOSED NEW APPLICATION PL-25-71		TOTAL FUTURE (EXISTING + PROPOSED)
	CULTIVATION AREA ACRES	CANOPY AREA ACRES	CULTIVATION AREA ACRES	CANOPY AREA ACRES	CULTIVATION AREA ACRES
A	7.5	5	0.97	0.65	8.47
B	22.5	15	4.76	3.17	27.26
C	0	0	4.85	3.23	4.85
D	0	0	1.96	1.31	1.96
E	0	0	1.12	0.75	1.12
F	0	0	1.5	1.00	1.5
TOTALS	30.00	20.00	15.16	10.11	45.16



NOTE:
• ALL PROPOSED CULTIVATION AREAS ARE PREVIOUSLY DISTURBED WALNUT ORCHARD.
• PROPOSED EXPANSIONS OF AREA A & B PREVIOUSLY REVIEWED UNDER PRIOR CUP'S 20-11 & 22-31

REVISIONS	NO.	DESCRIPTION/DATE	BY

650 SOUTH MAIN STREET
LAKEPORT, CALIFORNIA 95453
PHONE (707) 263-5512
FAX (707) 263-0455
Conser
Land Surveying

ACREAGE DETERMINATION PLAT
FOR
1833 DS LLC (FORMERLY PASTA FARM LLC)
BEING A PORTION OF THE NORTH HALF OF SECTION 14
TOWNSHIP 12 NORTH, RANGE 8 WEST, M.D.B.M.
LAKE COUNTY
CALIFORNIA


JOB NO.: 2024-20
ACAD FILE: 24-2002
DESIGNED: CLIENT
DRAWN: CS
CHECKED: CLIENT
DATE: 12-13-2024

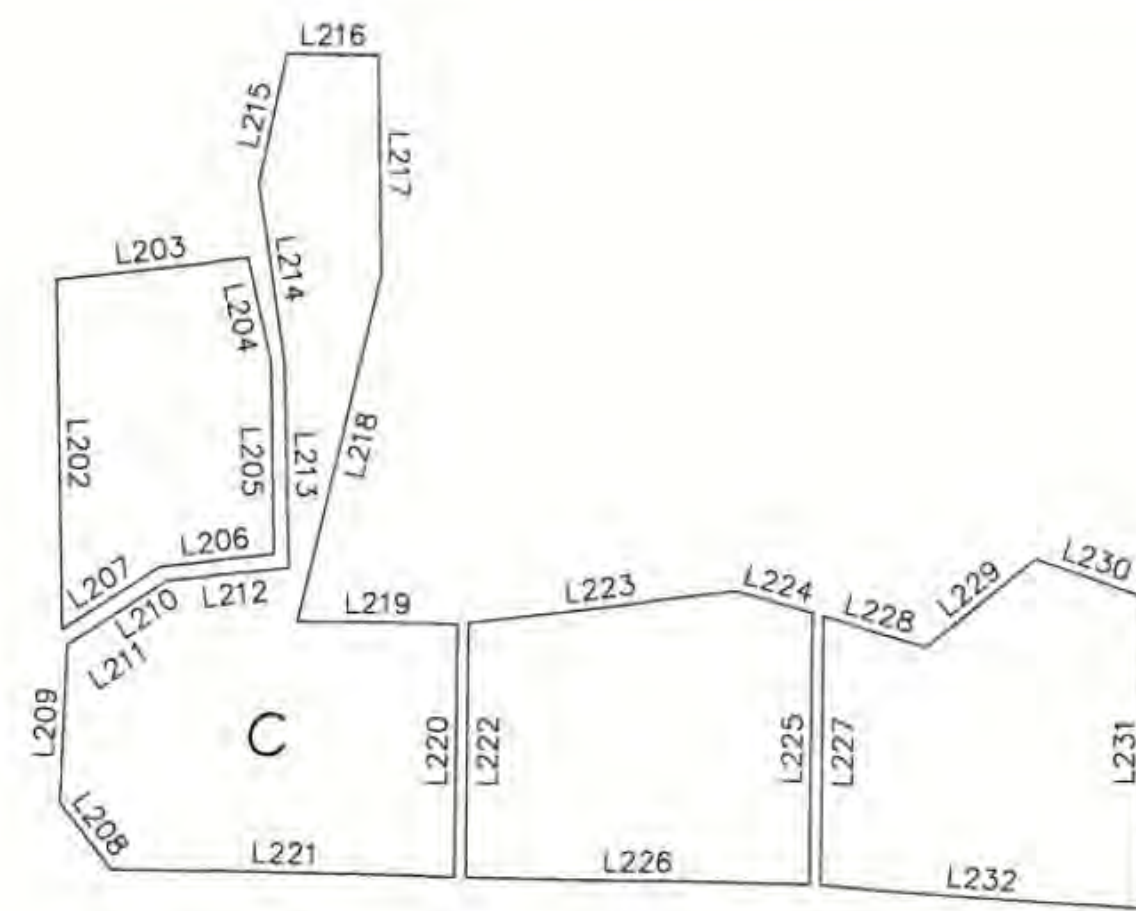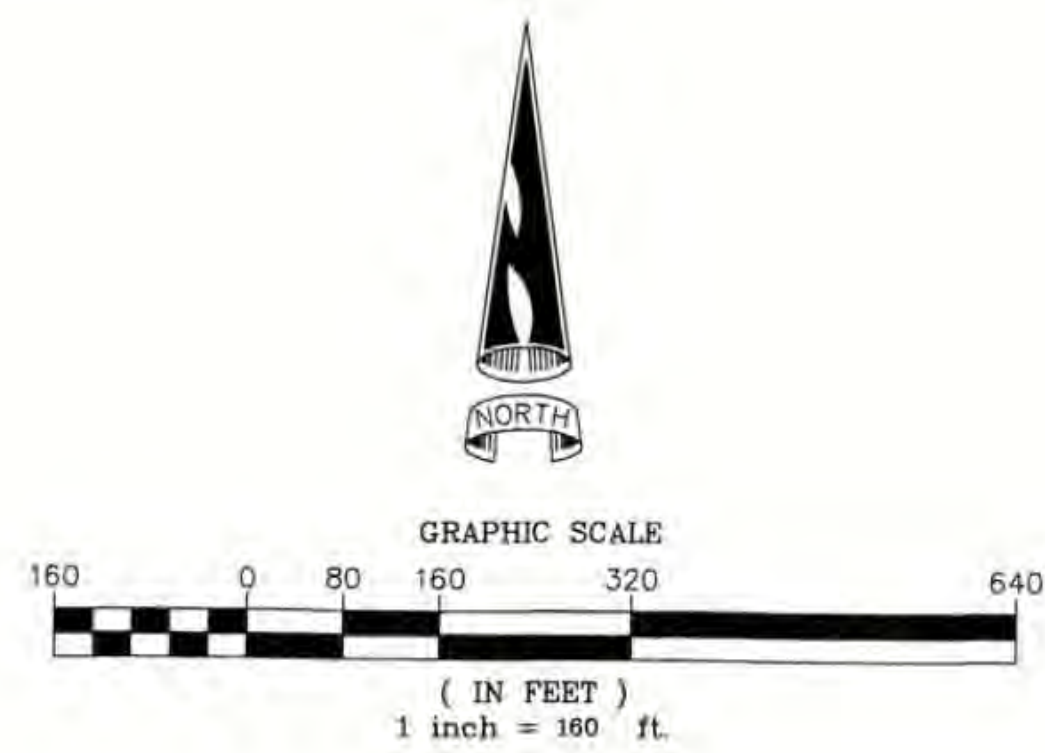

CURVE	LENGTH	RADIUS
C1	149.52	212.40
C2	75.11	975.09
C3	218.14	481.99
C4	165.58	481.99
C5	76.52	177.83
C6	95.81	177.83


LINE TABLE			LINE TABLE			LINE TABLE		
LINE	LENGTH	BEARING	LINE	LENGTH	BEARING	LINE	LENGTH	BEARING
L1	321.96	S03°57'58"E	L79	518.50	S00°00'00"W	L157	393.80	N77°58'01"W
L2	57.14	S72°29'20"E	L80	74.49	S61°15'59"E	L158	199.69	S00°00'00"W
L3	36.97	S36°37'50"E	L81	72.29	S56°40'38"E	L159	129.04	N86°37'56"W
L4	236.54	S88°51'40"E	L82	527.66	N00°00'00"W	L160	36.57	S78°09'04"W
L5	255.97	N00°54'16"E	L83	141.97	N68°10'41"W	L161	90.74	N89°23'40"W
L6	126.59	S83°59'47"W	L84	130.64	S00°00'00"W	L162	207.19	N00°00'00"W
L7	77.09	N51°45'14"W	L85	154.59	S54°18'33"E	L163	87.00	N64°09'53"W
L8	100.07	N38°29'12"W	L86	106.71	S00°00'00"W	L164	119.81	S29°00'53"W
L9	90.70	N90°00'00"W	L87	329.04	S00°00'00"W	L165	140.81	S57°37'30"E
L10	276.94	N00°51'45"W	L88	80.31	S55°51'51"E	L166	211.46	N00°00'00"W
L11	142.36	N13°31'47"E	L89	61.61	S60°48'25"E	L167	242.22	S89°52'02"E
L12	72.64	N15°14'22"W	L90	358.09	N00°00'00"W	L168	328.17	S00°00'00"W
L13	260.74	S05°34'26"W	L91	95.06	N71°34'00"W	L169	269.12	N64°09'53"W
L14	53.30	S25°21'22"W	L92	34.07	N61°59'13"W	L170	333.03	N00°00'00"W
L15	248.37	S47°51'03"E	L93	105.03	S00°00'00"W	L171	141.82	N86°34'03"E
L16	237.50	N01°05'40"E	L94	148.07	S54°18'33"E	L172	573.01	S00°00'00"W
L17	71.08	N68°58'14"W	L95	64.71	S00°00'00"W	L173	86.00	N64°45'29"W
L18	35.30	S50°56'14"W	L96	559.42	S00°00'00"W	L174	162.65	N00°00'00"W
L19	120.29	S86°31'38"W	L97	29.36	S64°19'26"E	L175	23.37	N62°10'36"W
L20	140.98	S04°52'03"E	L98	47.66	S68°59'38"E	L176	24.88	S55°11'04"E
L21	51.48	S41°12'56"W	L99	311.90	N00°00'00"W	L177	159.35	S00°05'13"E
L22	71.85	S20°20'16"W	L100	21.47	N90°00'00"E	L178	48.06	N63°45'16"W
L23	226.07	S70°09'47"E	L101	318.71	S00°00'00"W	L179	577.27	S00°00'00"W
L24	99.14	N25°54'53"E	L102	46.61	S79°51'54"E	L180	89.47	N86°26'38"E
L25	223.54	N22°59'48"E	L103	420.96	N00°00'00"W	L181	26.95	N78°40'45"E
L26	318.79	N71°42'27"W	L104	34.95	N84°26'27"W	L182	495.04	S00°10'52"W
L27	300.66	S00°00'00"W	L105	120.57	N00°08'27"W	L183	44.77	N69°10'12"W
L28	215.41	S98°37'21"E	L106	48.16	N37°39'21"W	L184	41.40	S64°00'22"W
L29	177.73	S24°29'48"W	L107	71.07	N71°34'00"W	L185	558.44	S00°00'00"W
L30	208.59	N87°44'13"E	L108	61.24	S00°00'00"W	L186	112.67	S79°58'50"W
L31	29.73	S00°00'00"W	L109	169.45	S54°18'33"E	L187	26.71	N89°35'25"W
L32	303.27	S00°00'00"W	L110	148.84	S00°00'00"W	L188	32.31	S00°00'00"W
L33	207.20	S71°42'27"E	L111	422.01	S00°00'00"W	L189	33.21	N00°00'00"W
L34	363.09	N00°00'00"W	L112	154.72	S77°54'48"E	L190	141.57	N89°35'25"W
L35	196.80	N88°29'18"W	L113	448.18	N00°00'00"W	L191	42.71	S00°00'00"W
L36	30.45	S00°00'00"W	L114	96.78	N89°27'12"W	L192	43.23	N00°00'00"W
L37	48.89	N87°44'13"E	L115	54.77	N84°26'27"W	L193	242.23	N89°35'25"W
L38	147.54	S88°27'46"E	L116	143.25	S00°00'00"W	L194	44.40	S00°00'00"W
L39	32.60	S00°00'00"W	L117	173.49	S54°18'33"E	L195	44.37	N00°00'00"W
L40	366.23	N00°00'00"W	L118	8.89	N80°16'31"W	L196	235.35	N89°35'25"W
L41	92.81	N71°49'25"W	L119	45.60	S00°00'00"W	L197	45.17	S00°00'00"W
L42	80.36	N74°39'33"W	L120	450.00	S00°00'00"W	L198	44.70	N00°00'00"W
L43	420.43	S00°00'00"W	L121	144.00	S78°06'42"E	L199	523.98	N89°35'25"W
L44	165.73	N88°57'22"E	L122	478.32	N00°00'00"W	L200	33.96	N00°24'35"E
L45	33.17	S00°00'00"W	L123	140.91	N89°27'12"W	L201	291.48	S01°17'30"E
L46	165.74	S88°27'46"E	L124	44.14	S00°00'00"W	L202	160.50	S83°24'23"W
L47	24.74	S00°00'00"W	L125	142.96	N80°16'31"W	L203	88.28	N12°50'11"W
L48	422.88	S00°00'00"W	L126	21.34	S00°00'00"W	L204	160.50	N01°09'44"W
L49	110.74	S72°59'53"E	L127	481.26	N00°00'00"W	L205	95.48	N83°38'27"E
L50	44.10	S67°29'17"E	L128	141.63	N79°56'51"W	L206	96.58	N56°53'25"E
L51	471.37	N00°00'00"W	L129	499.36	S00°01'03"W	L207	70.03	N37°38'02"W
L52	146.65	N89°41'40"W	L130	139.77	S87°16'41"E	L208	131.54	N01°59'53"E
L53	24.25	S00°00'00"W	L131	19.88	S00°00'00"W	L209	78.13	N56°53'16"E
L54	146.70	S88°27'46"E	L132	124.65	N80°16'31"W	L210	20.20	N56°53'16"E
L55	21.10	S00°00'00"W	L133	17.62	S71°56'10"E	L211	102.03	N84°05'05"E
L56	474.72	S00°00'00"W	L134	299.78	S00°01'03"W	L212	172.02	N01°31'42"W
L57	145.25	S62°42'57"E	L135	142.06	S79°23'52"E	L213	150.17	N08°37'26"W
L58	538.75	N00°00'00"W	L136	308.48	N09°01'03"E	L214	110.46	S11°57'09"W
L59	129.11	N88°52'15"W	L137	98.95	N71°24'00"W	L215	75.85	S89°51'30"E
L60	21.03	S00°00'00"W	L138	118.21	N86°48'22"W	L216	180.51	S01°07'40"E
L61	129.13	S88°27'46"E	L139	198.19	S00°01'03"W	L217	297.34	S13°11'43"W
L62	20.12	S00°00'00"W	L140	130.94	S71°56'10"E	L218	133.00	N89°57'46"E
L63	538.80	S00°00'00"W	L141	81.52	N00°07'25"E	L219	210.76	S00°02'25"W
L64	140.19	S64°06'11"E	L142	87.90	N84°19'33"W	L220	285.91	N89°09'51"W
L65	516.37	N00°00'00"W	L143	105.53	S00°01'03"W	L221	212.01	N00°02'25"E
L66	151.70	N54°45'48"W	L144	308.47	N00°01'03"E	L222	224.30	N82°57'14"E
L67	25.09	S00°00'00"W	L145	35.47	S79°52'02"W	L223	65.24	S74°18'29"E
L68	123.95	S88°27'46"E	L146	213.60	S00°01'03"W	L224	226.04	S00°02'25"W
L69	109.29	S00°00'00"W	L147	218.06	S46°45'49"E	L225	285.43	N89°09'51"W
L70	515.75	S00°00'00"W	L148	78.66	S71°24'00"E	L226	224.07	S00°02'25"W
L71	143.01	S62°06'11"E	L149	291.46	S50°36'06"E	L227	88.87	N74°18'29"W
L72	518.32	N00°00'00"W	L150	196.13	S37°04'27"E	L228	117.03	S50°37'06"W
L73	141.83	N63°01'14"W	L151	264.40	N89°24'21"W	L229	96.56	N70°17'22"W
L74	114.43	S00°00'00"W	L152	68.53	S29°19'28"W	L230	258.79	N00°02'25"E
L75	43.91	S88°27'46"E	L153	431.43	S88°48'06"E	L231	267.43	S86°20'26"E
L76	39.09	S71°27'10"E	L154	93.04	S86°37'56"E			
L77	55.95	S54°18'33"E	L155	195.66	S00°00'00"W			
L78	132.53	S00°00'00"W	L156	185.61	N68°21'14"W			

Example Block Cultivation Area Diagram
Canopy vs. Non-Canopy

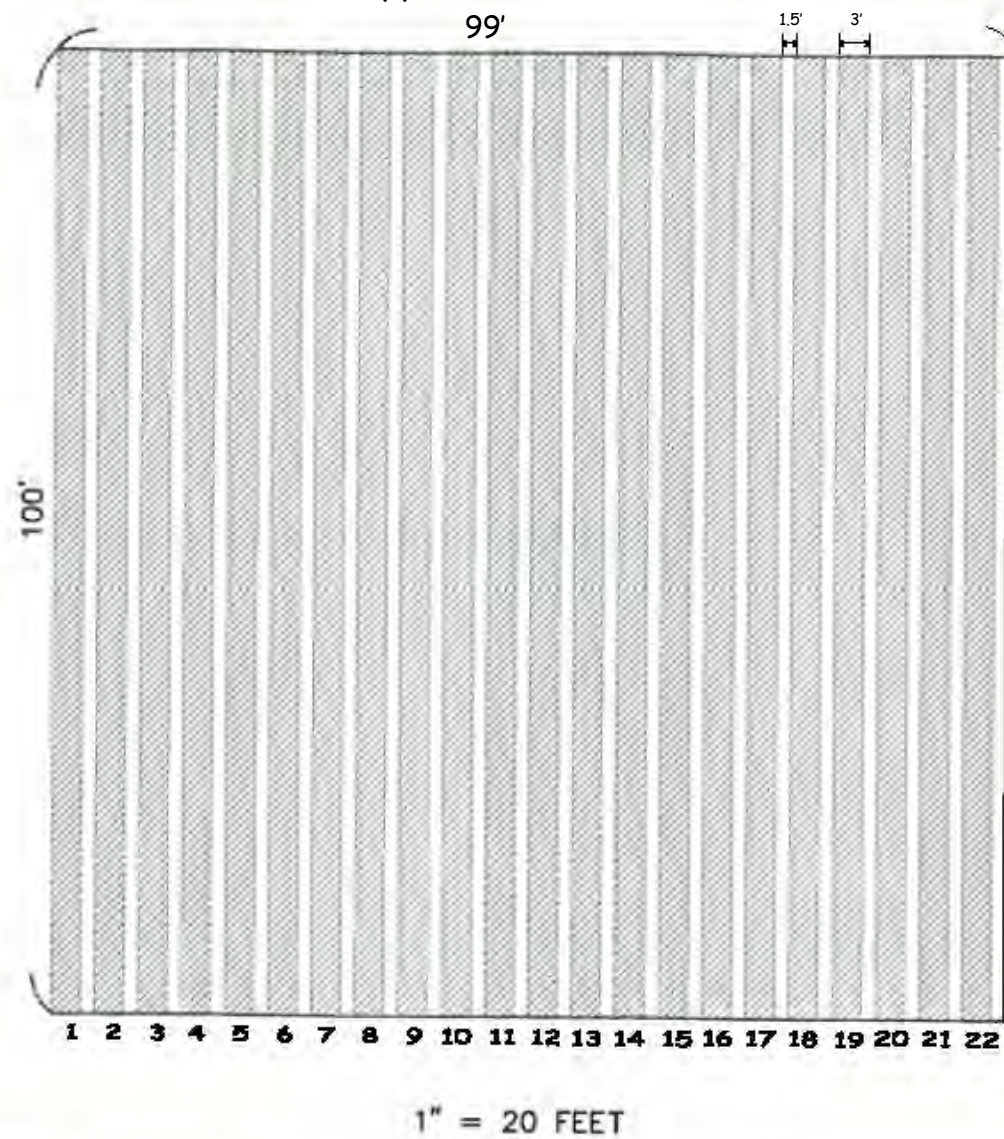

1" = 20 FEET

Exhibit of Canopy vs. Non-Canopy Walkways

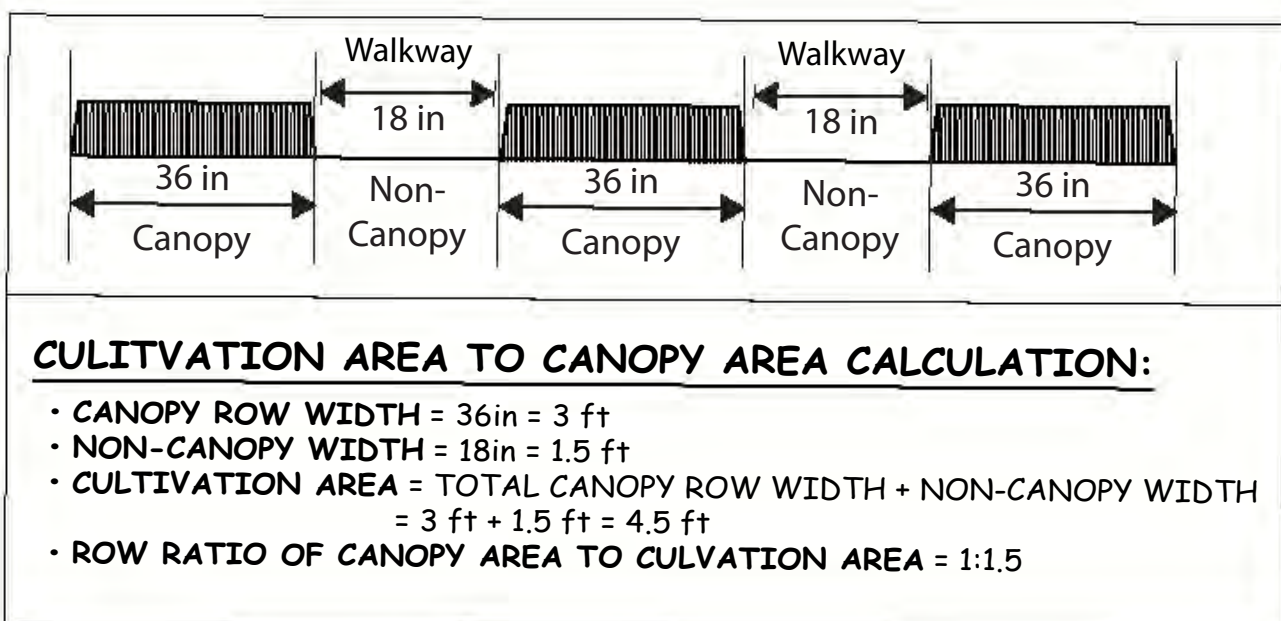


Row Calculations:

- 1 Canopy Row = 100' x 3' = 300 sq ft
- 1 Non-Canopy Walkway Row = 100' x1.5' = 150 sq ft

Example Block Calculations

- Total Cultivation Area = 99' x 100' = 9,900 sq ft
 - Total Canopy Area = 22 rows x 100' x 3' = 6,600 sq ft
 - Ratio of Cultivation Area / Canopy Area = 9,900 ÷ 6,600 = 1.5
- as per Lake County Article 27 - (Ord. 3084, 05/21/2019) Commercial Cannabis Cultivation Section 27.13(at)
Table 27.13-1, Commercial Cannabis Cultivation Development Standards

REVISIONS		
NO.	DESCRIPTION/DATE	BY

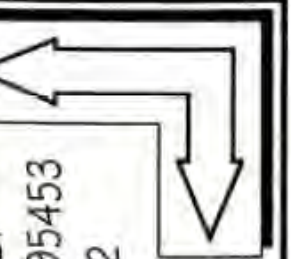

650 SOUTH MAIN STREET
LAKEPORT, CALIFORNIA 95453
PHONE (707) 263-5512
FAX (707) 263-0455




CALIFORNIA
LAKE COUNTY

BEARING AND DISTANCE DETAIL
FOR
1833 DS LLC (FORMERLY PASTA FARM LLC)
BEING A PORTION OF THE NORTH HALF OF SECTION 14
TOWNSHIP 12 NORTH, RANGE 8 WEST, M.D.B.M.

JOB NO.:	2024-20
ACAD FILE:	PASTA PAGE 2
DESIGNED:	CLIENT
DRAWN:	C9
CHECKED:	CLIENT
DATE:	9/24/2025


Front Wall

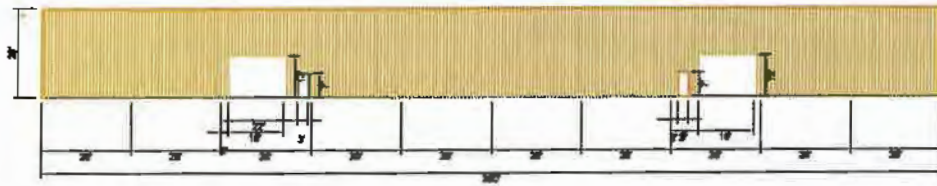


Back Wall



Left Wall

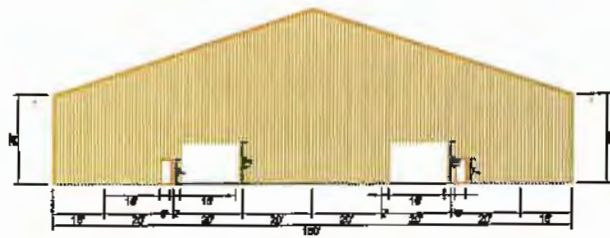


Right Wall


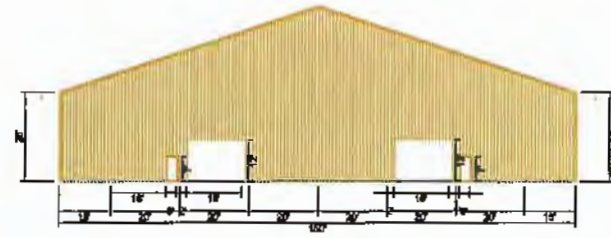


NOT FOR CONSTRUCTION

Back Wall

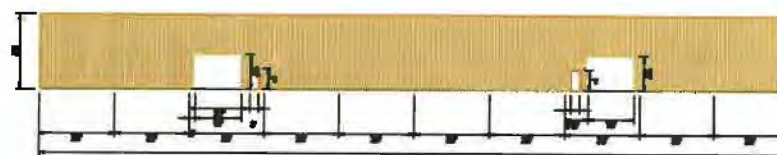

Right Wall

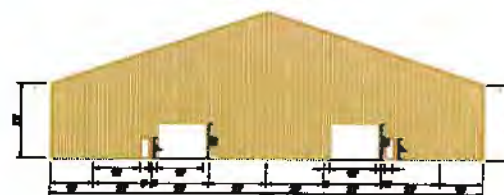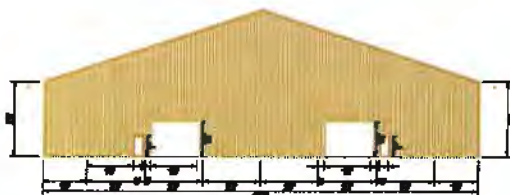


ARCHITECTURAL - (A) Barn

The engineer whose seal appears herein is an employee for the manufacturer for the material described herein. Seal and certification is limited to the products designed and manufactured by the manufacturer only. The undersigned engineer is not the overall engineer of record for this project.

Created: Fri Jun 26 21:03:55 2020 System: ABC 2011
 This is a preliminary drawing.
 It is not intended for construction.
 Drawings generated are for informational purposes only and should not be used for construction.

NOT FOR CONSTRUCTION

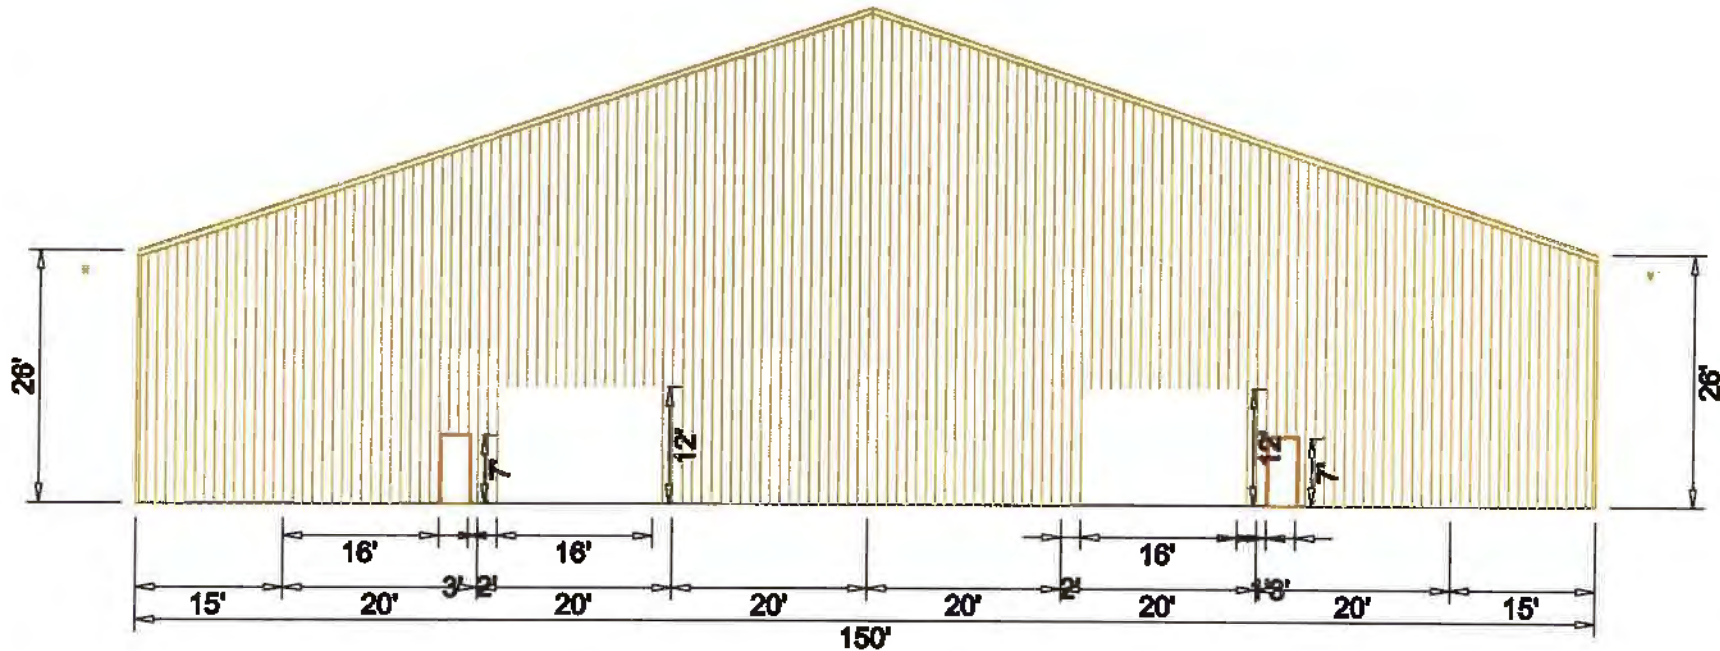

This drawing is not for construction. This drawing is intended to depict general building information and is solely for sales presentation purposes. For clarity of presentation, items depicted may be different from actual design and final drawings. In the event of conflict between this drawing and the purchase order, the purchase order shall prevail.

LEFT ARCHITECTURAL - (A) Barn

Wright Building Company
 7301 E. Avenue
 Houston, Texas 77061



Model: NOT TO SCALE
 VENDOR: PAPER SIZE
 A86 2 1/2 27x36
 ESTIMATOR: DATE
 Per Jones 8/1/2020

PROJECT: 150-200
 150-200




The Engineer whose seal and signature is on this drawing is an employee of the manufacturer for the Metallic Building System. Their use or modification is limited to the product designed and manufactured by the manufacturer only. The undersigned engineer is not the overall engineer or architect for the project.



NOT FOR CONSTRUCTION

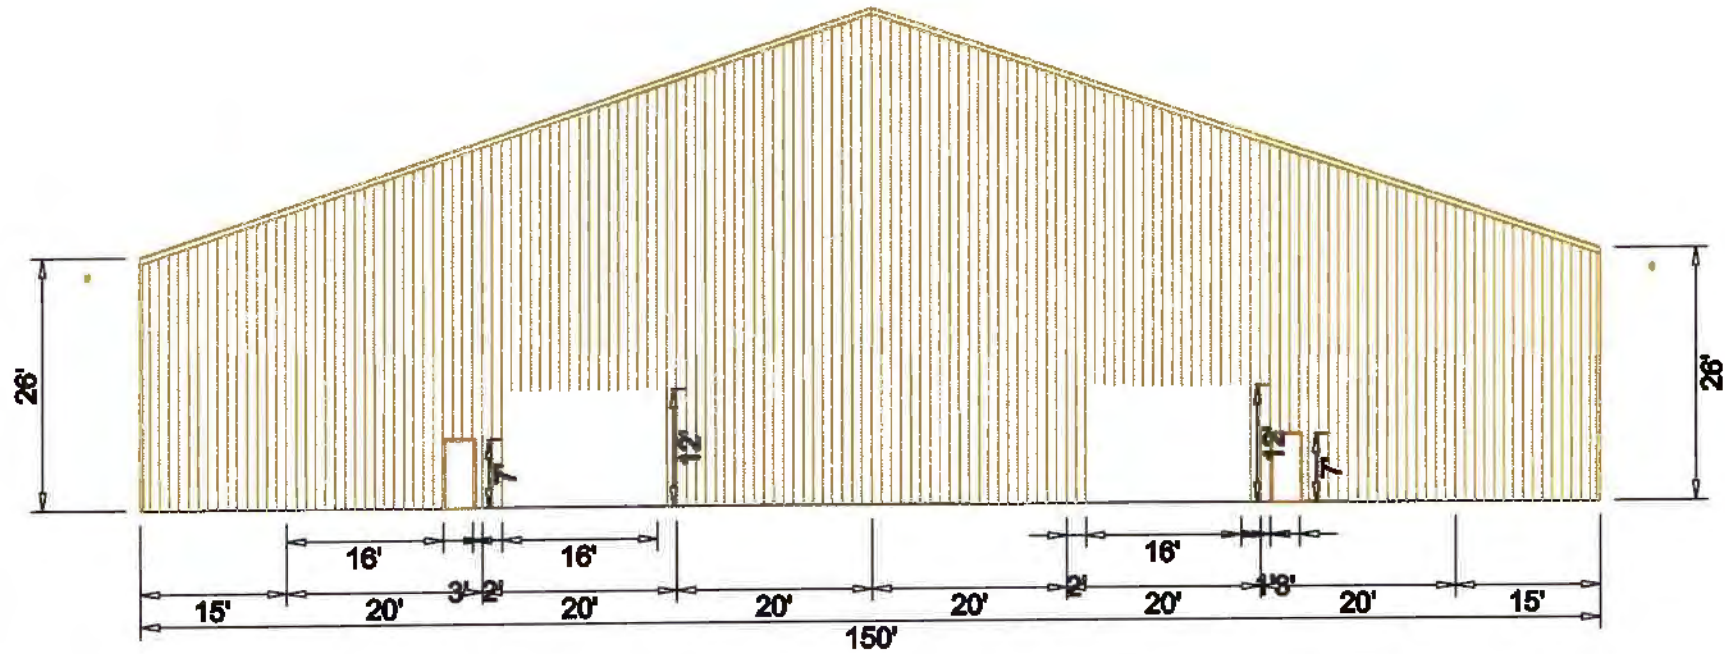


This drawing is not for construction. This drawing is intended to depict general building information and is solely for sales presentation purposes. For clarity of presentation, items depicted may be different from actual design and final drawings. In the event of conflict between the drawing and the purchase order, the purchase order shall prevail.

RIGHT ARCHITECTURAL - (A) Barn



NOT FOR CONSTRUCTION

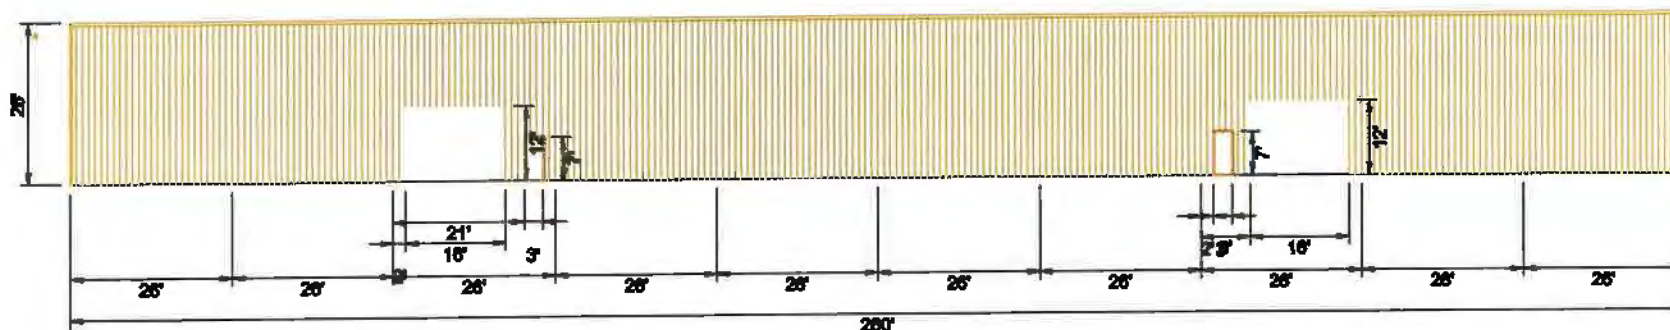

BACK ARCHITECTURAL - (A) Bam

[illegible]

NOT FOR CONSTRUCTION

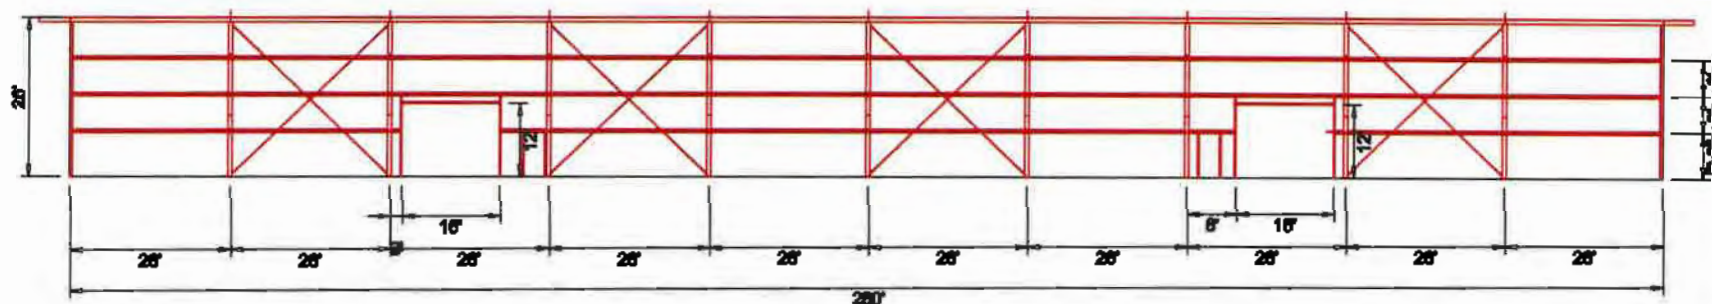


FRONT STRUCTURAL ELEVATION - (A) Barn

[illegible]

Created: Fri Jan 10 20:38:38 2025, System: ABE 2.4.1
 This Project has Passed Approval

NOT FOR CONSTRUCTION

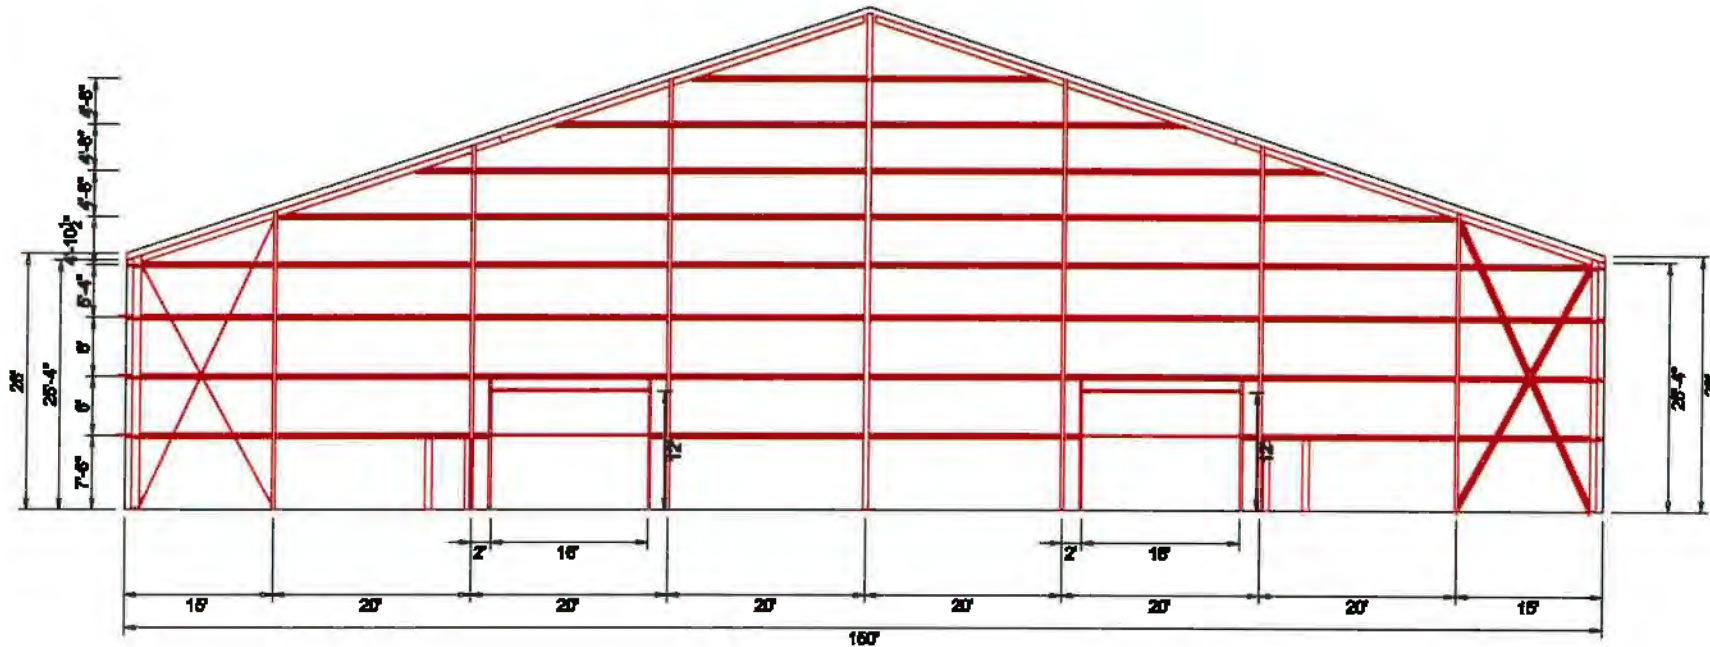


This drawing is not for construction. This drawing is intended to depict general building information and is solely for sales presentation purposes. For clarity of presentation, items depicted may be different from actual design and final drawings. In the event of conflict between this drawing and the purchase order, the purchase order shall prevail.

LEFT STRUCTURAL ELEVATION - (A) Barn

MBMA Building Company 28211 As view Houston, Texas 77061		Customer: (Name) (Address) (City, State, Zip)
METALLIC BUILDING SYSTEMS		CONTRACT NO.: DATE:


NOT FOR CONSTRUCTION

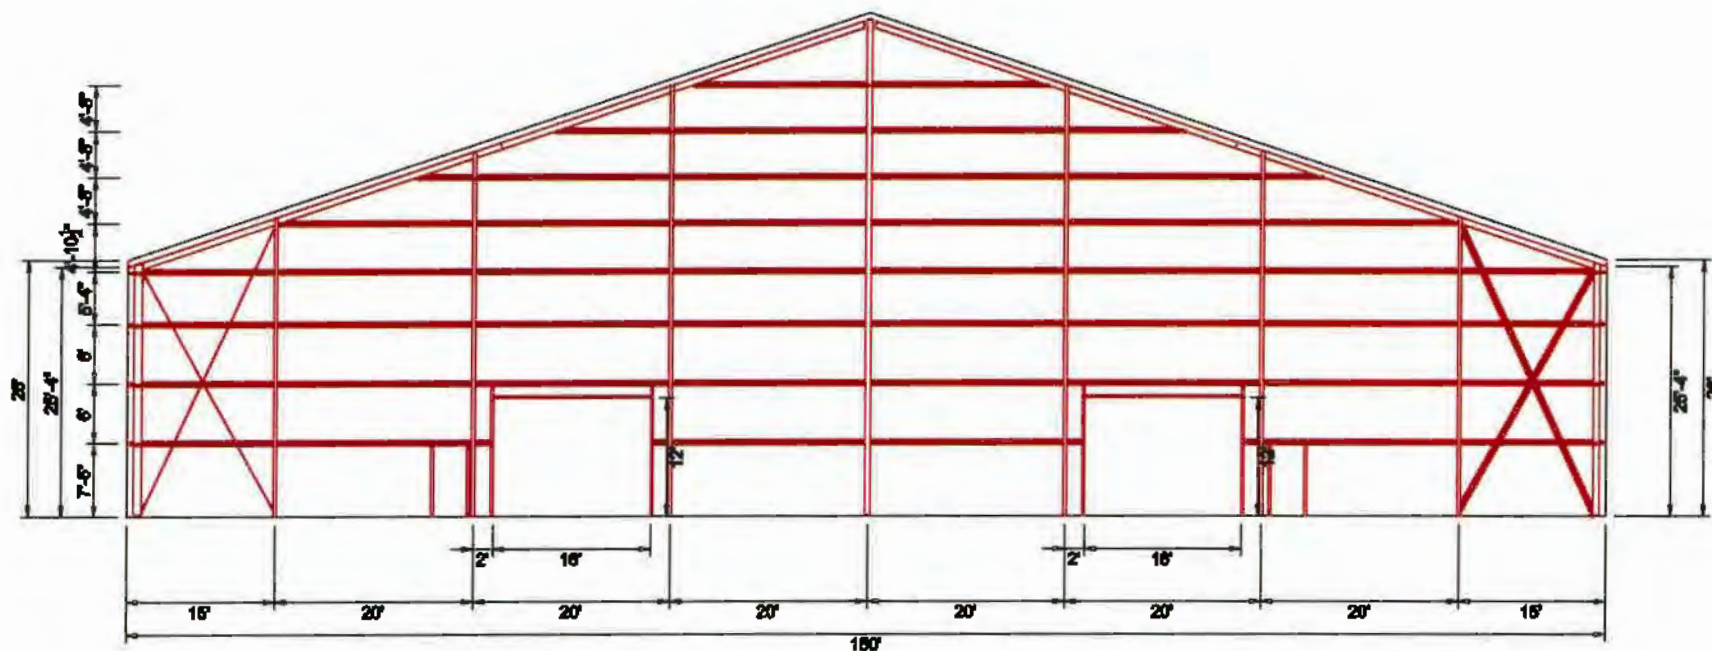

RIGHT STRUCTURAL ELEVATION - (A) Barn


NOT TO SCALE		NOT TO SCALE	
METALIC M E T A L L I C B U I L D I N G C O M P A N Y I N C			
MBMA			


NOT FOR CONSTRUCTION

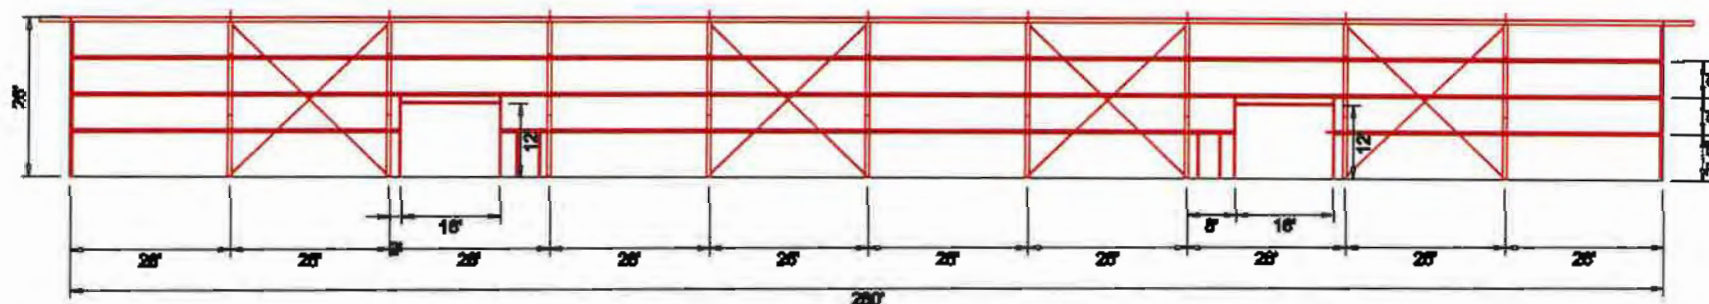



BACK STRUCTURAL ELEVATION - (A) Barn


CONTRACT NBMA			

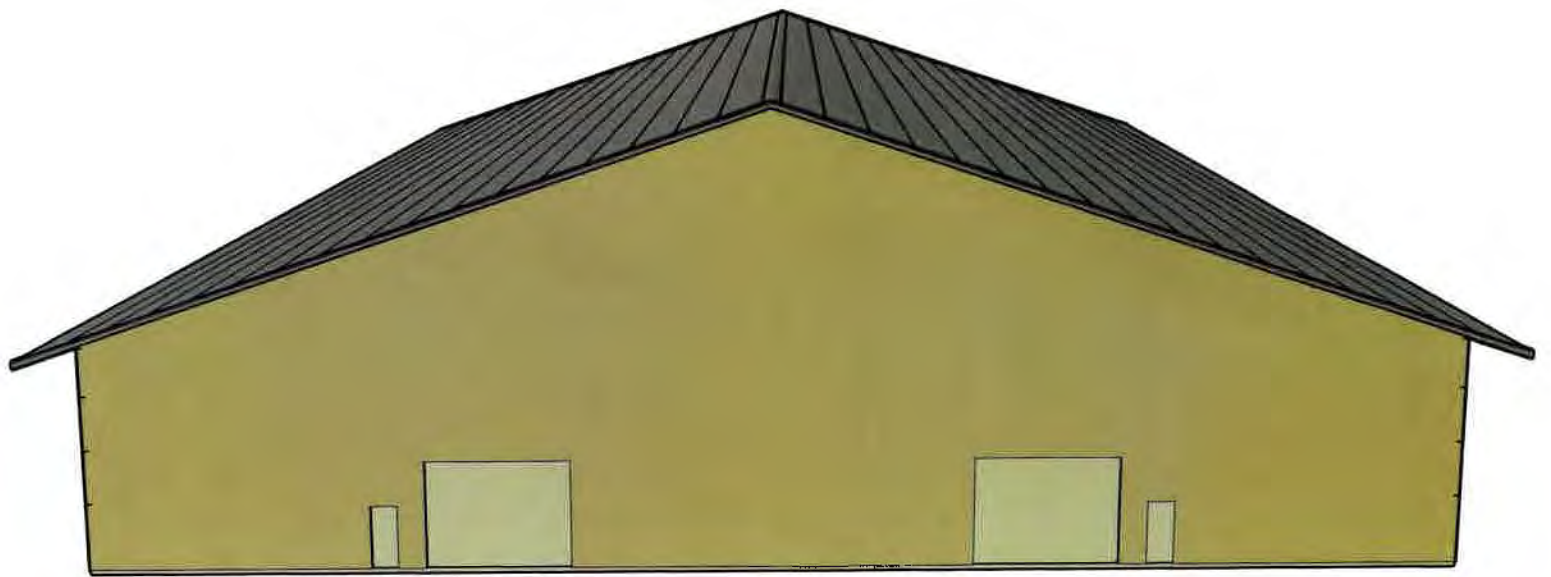


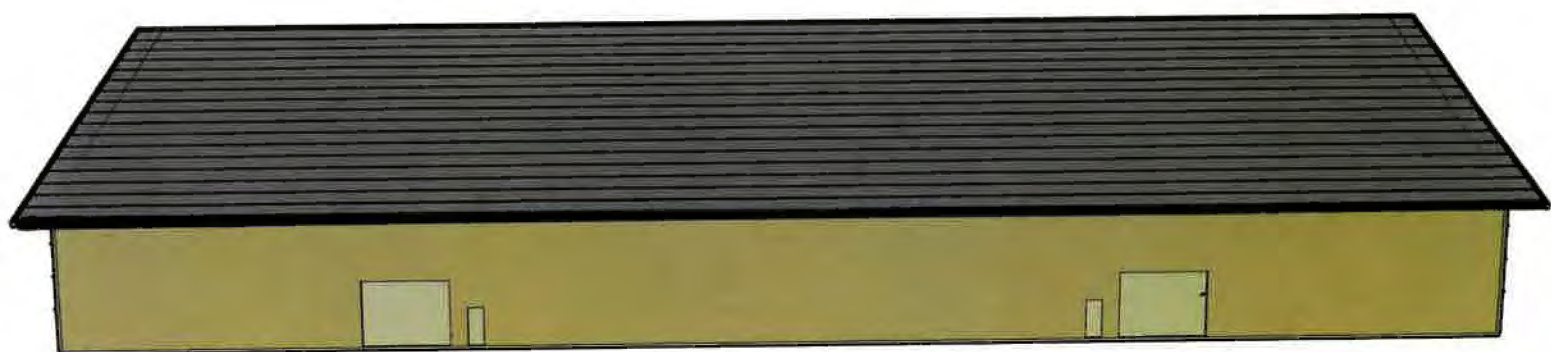

 

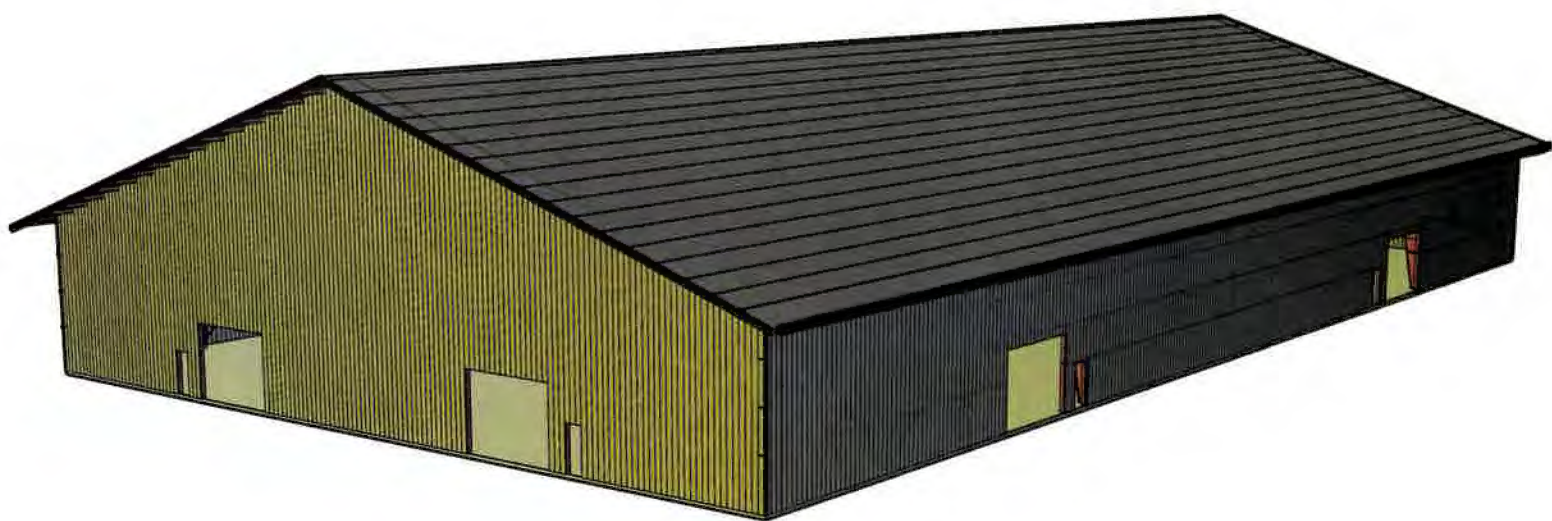

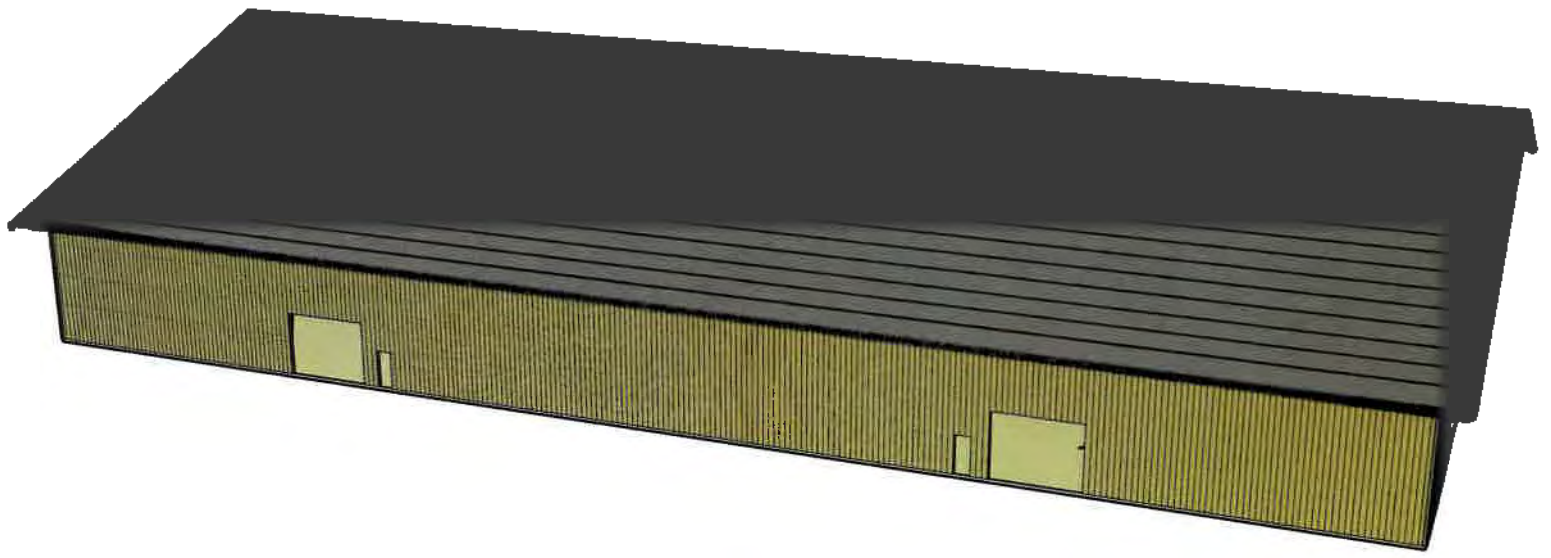

 

A B C D E F G H I

