

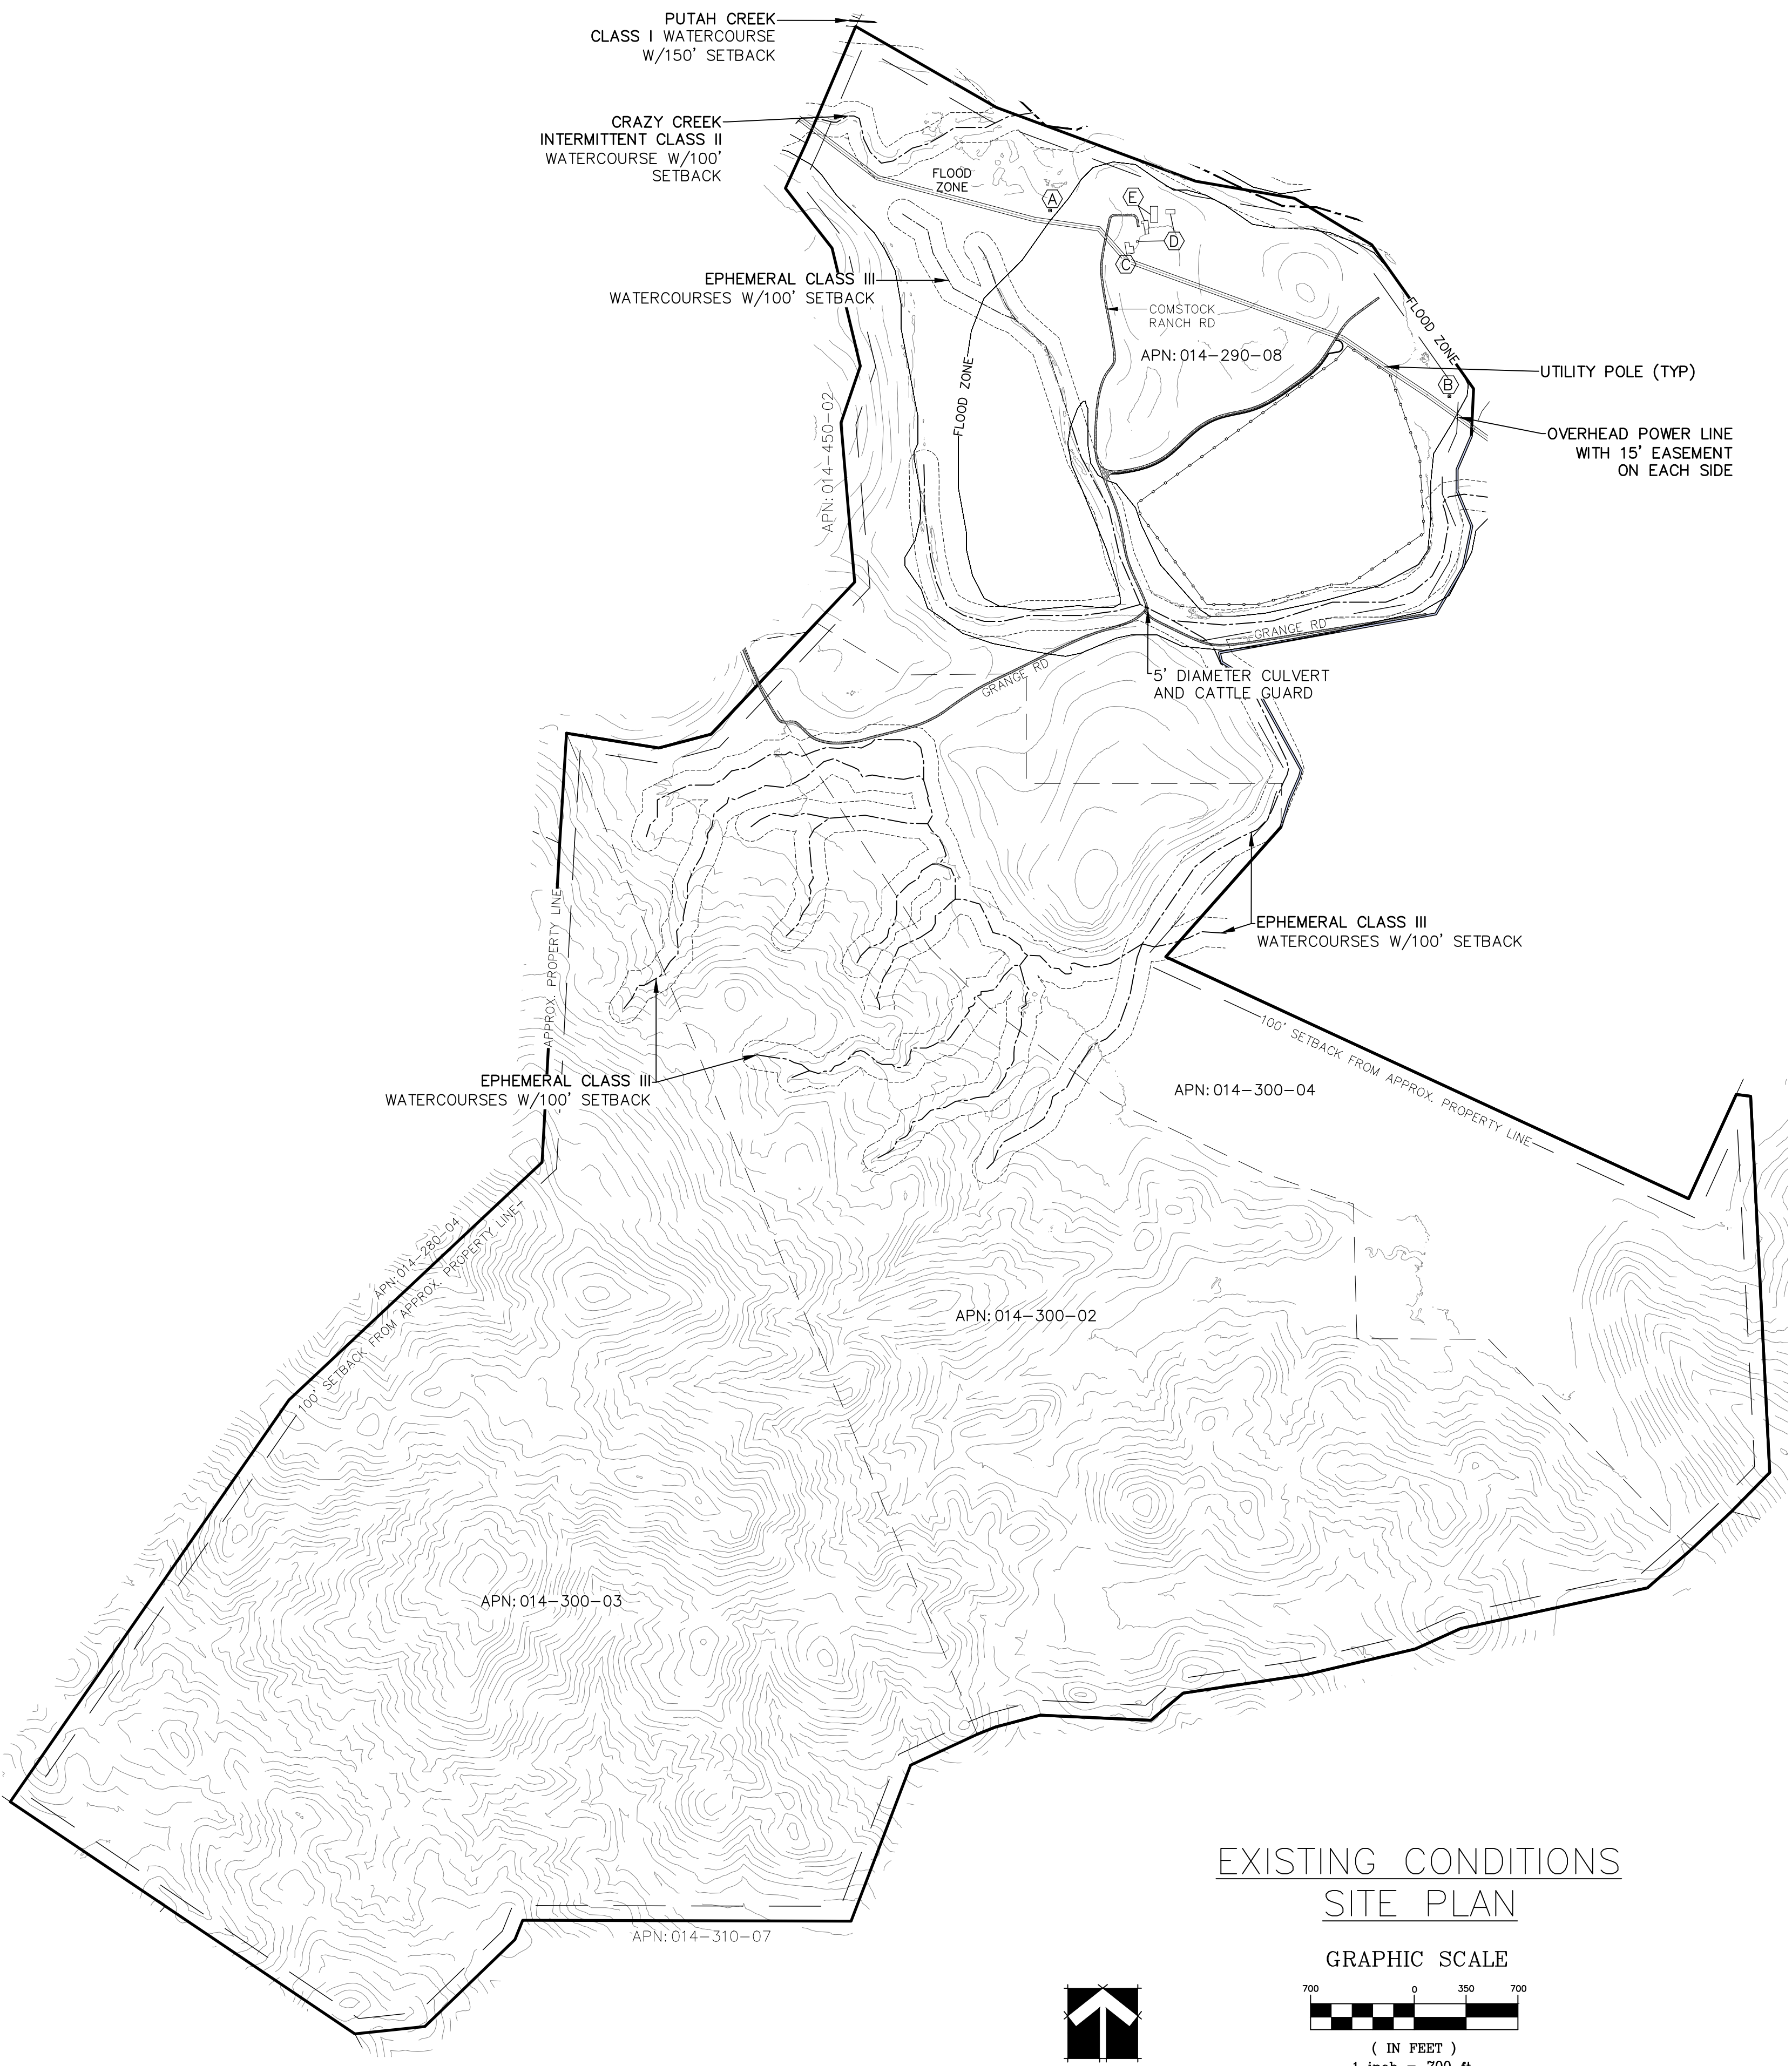
 


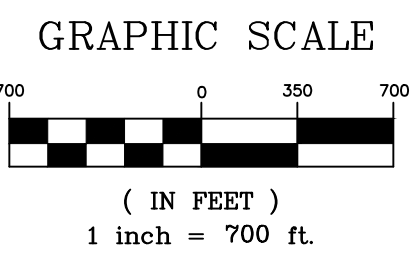

EXISTING CONDITIONS
SITE PLAN

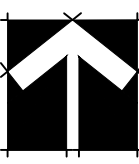

VICINITY MAP
NO SCALE

RANCHO LAKE, LLC
19955 GRANGE ROAD
MIDDLETOWN, CA 95461
APNs: 014-290-08 AND
014-300-02, 03, & 04

LEGEND:

- 1530 CONTOUR ELEVATION
- FENCE
- ASPHALT
- GRAVEL
- CREEK / SWALE
- APN ASSESSOR'S PARCEL NUMBER
- APPROX APPROXIMATELY
- DWY DRIVEWAY
- (E) EXISTING
- (P) PROPOSED
- RD ROAD
- SF SQUARE FEET

NOTES:

1. CONTOUR INTERVAL IS 20'

- (E) GROUNDWATER WELL
LAT: 38.77970°
LONG: -122.53429°
BENEFICIAL USES: DOMESTIC & FIRE PROTECTION
- (E) GROUNDWATER WELL
LAT: 38.77697°
LONG: -122.52711°
BENEFICIAL USES: IRRIGATION
- (E) RESIDENCE
- (E) ACCESSORY AG STRUCTURE(S)
- (E) BARN(S)

Revisions:

EXISTING CONDITIONS SITE PLAN
RANCHO LAKE, LLC

19955 GRANGE RD.
MIDDLETOWN, CA 95461
APNs: 014-290-08 & 12 AND 014-300-02, 03, & 04

PLOTTED BY:

DATE PLOTTED:

SCALE OF DRAWING:

SEE PLAN


JOB NUMBER:

CADD FILE:


SHEET:




CULTIVATION SITE PLAN WITH CANOPY

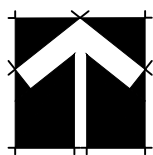

GRAPHIC SCALE

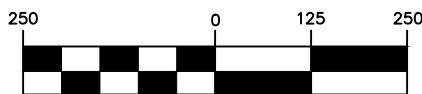


(IN FEET)
1 inch = 250 ft.

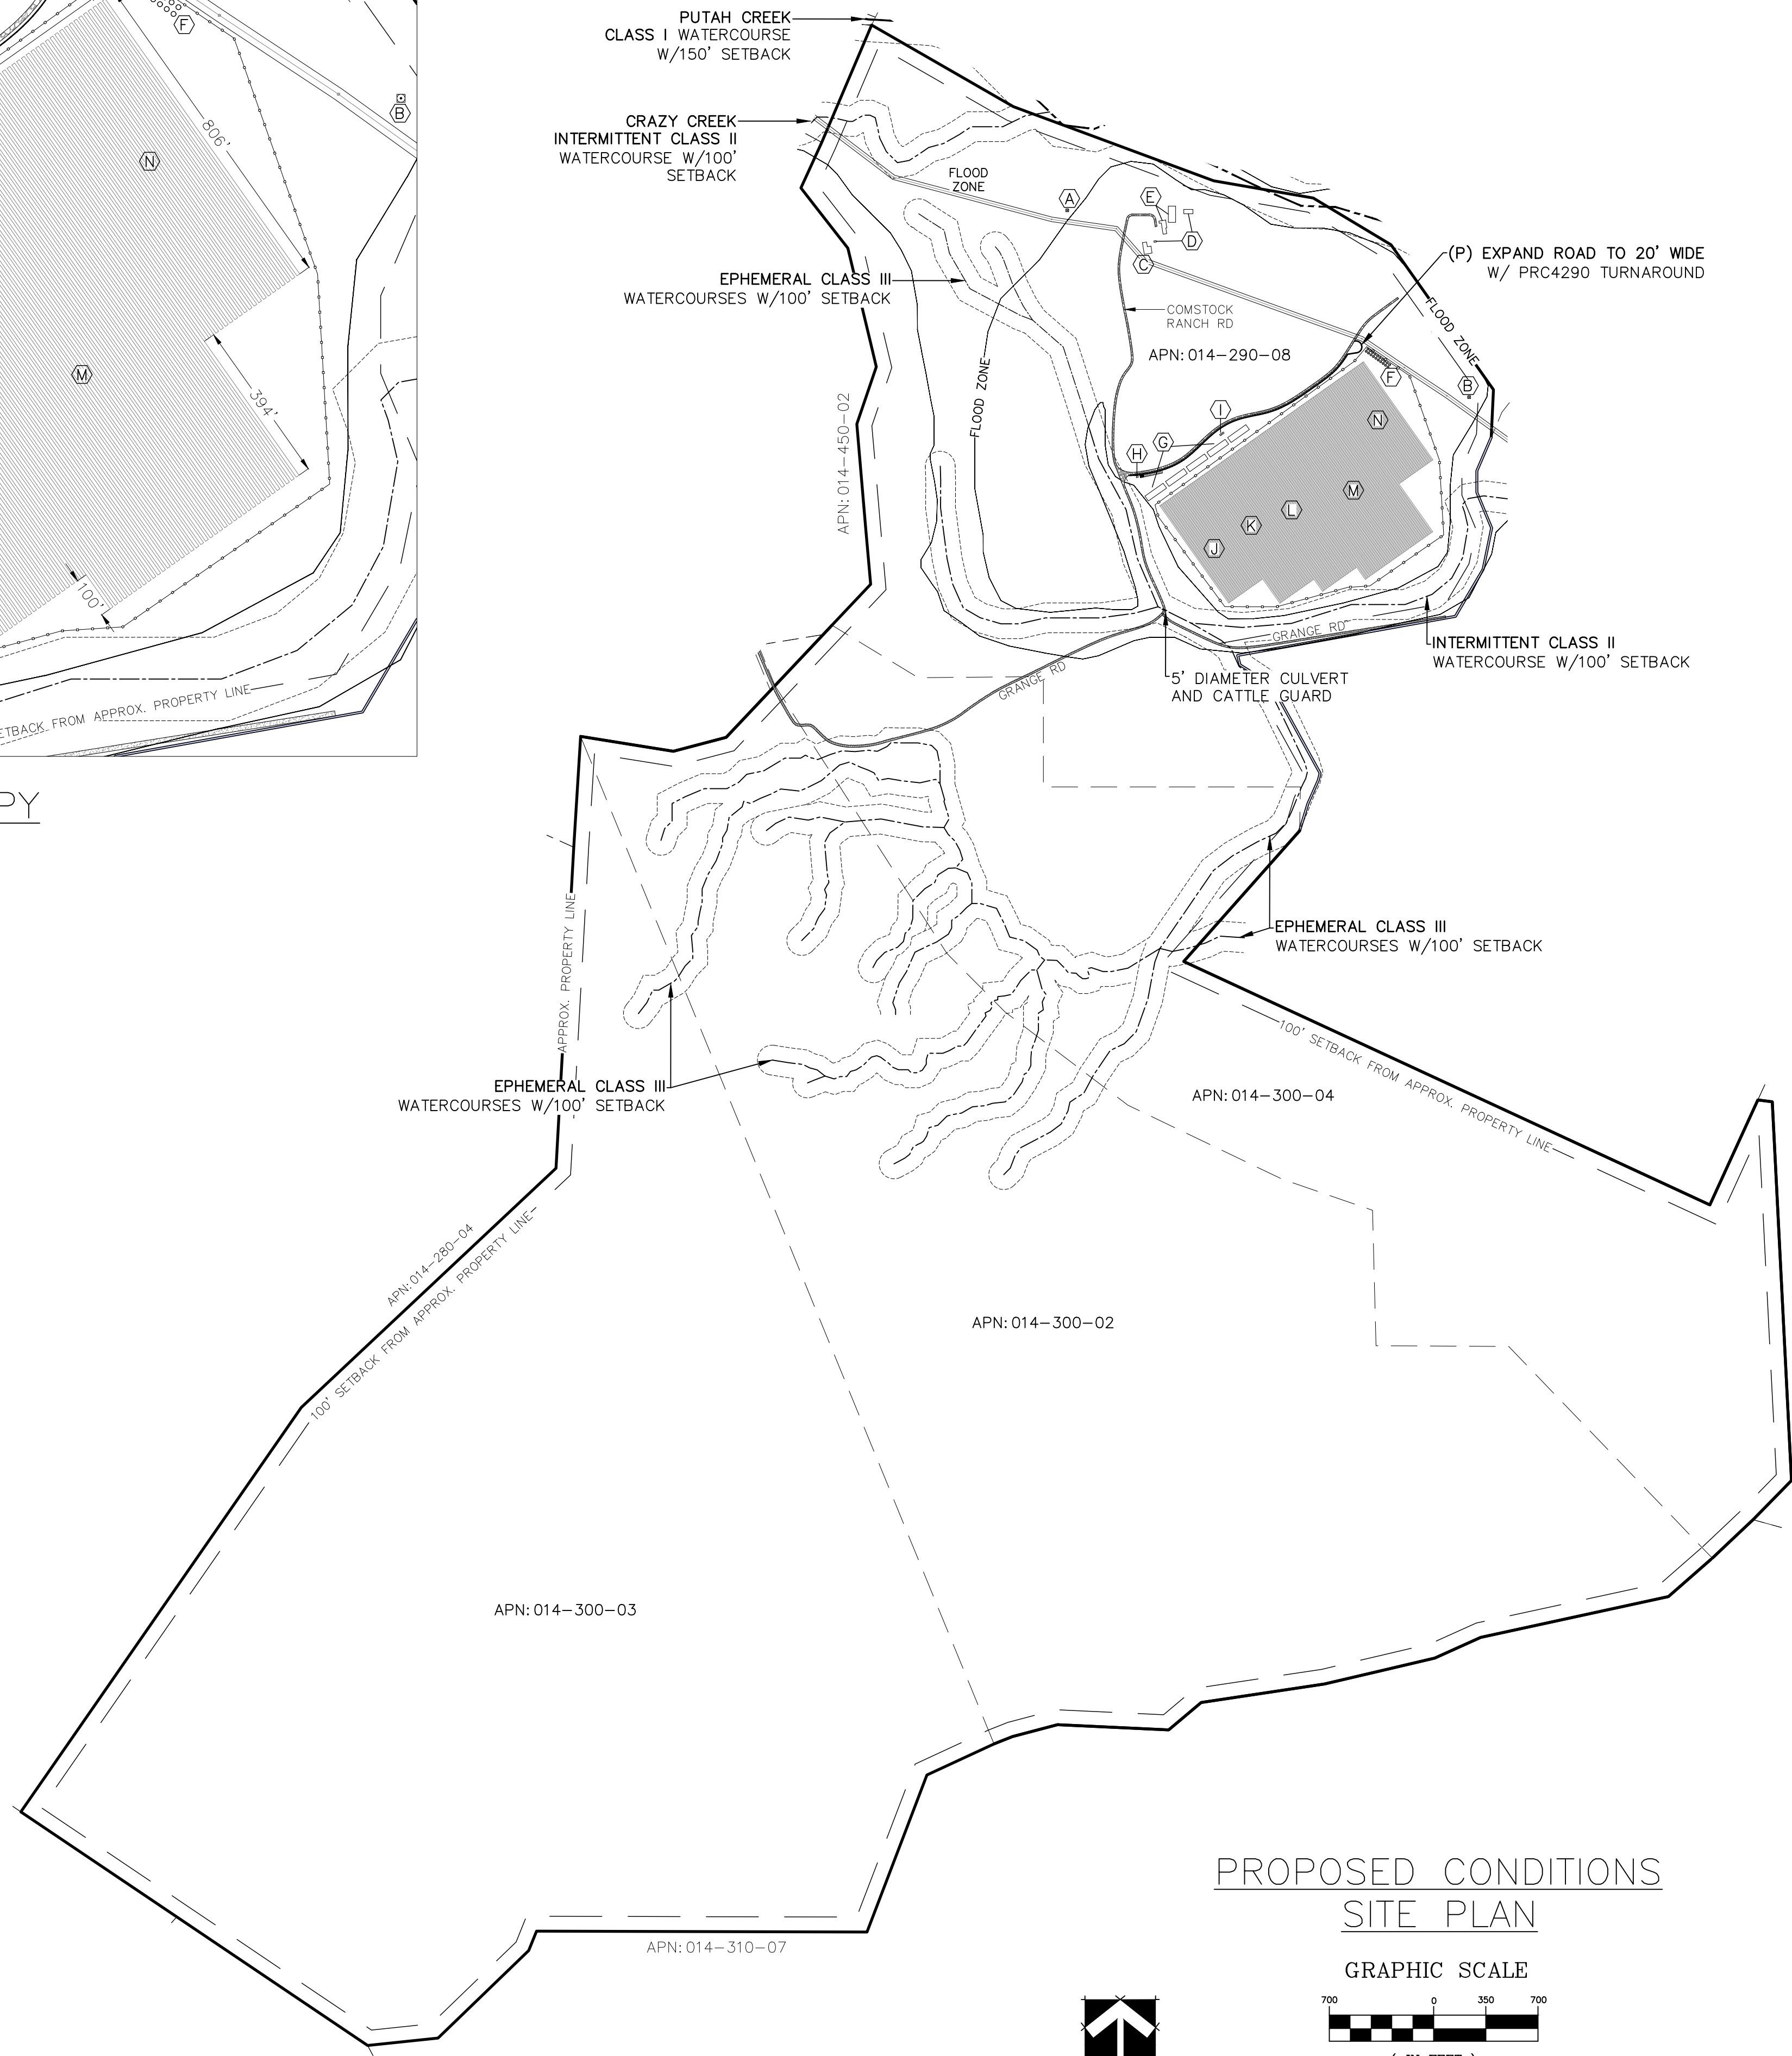


PROPOSED CONDITIONS
SITE PLAN

GRAPHIC SCALE

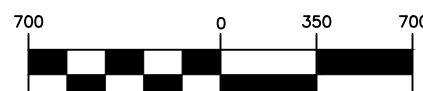

(IN FEET)
1 inch = 700 ft.

 

VICINITY MAP
NO SCALE

RANCHO LAKE, LLC
19955 GRANGE ROAD
MIDDLETOWN, CA 95461
APNs: 014-290-08 AND
014-300-02, 03, & 04

LEGEND:

1530 CONTOUR ELEVATION

(P) FENCE

ASPHALT

GRAVEL

CREEK / SWALE

APN ASSESSOR'S PARCEL NUMBER

APPROX APPROXIMATELY

DWY DRIVEWAY

(E) EXISTING

(P) PROPOSED

RD ROAD

SF SQUARE FEET

NOTES:

1. CONTOUR INTERVAL IS 20'

(E) GROUNDWATER WELL
LAT: 38.77970°
LONG: -122.53429°
BENEFICIAL USES: DOMESTIC & FIRE PROTECTION

(B) GROUNDWATER WELL
LAT: 38.77697°
LONG: -122.52711°
BENEFICIAL USES: IRRIGATION

(C) (E) RESIDENCE

(D) (E) ACCESSORY AG STRUCTURE(S)

(E) (E) BARN(S)

(F) (E) TWENTY 5,000 GALLON HEAVY-DUTY
WATER STORAGE TANKS

(G) (E) FOUR 40'x50' (6000SF) HARVEST
STORAGE AND STAGING AREAS

(H) (E) 10'x12' (120SF) SECURITY
CENTER/SHED

(I) (E) 8'x20' (160SF) PESTICIDES &
AGRICULTURAL CHEMICALS STORAGE AREA

(J) (P) TWENTY 7'x800' (5,600SF) OUTDOOR
CANOPY ROWS

(K) (P) TWENTY 7'x1,000' (7,000SF) OUTDOOR
CANOPY ROWS

(L) (P) TWENTY 7'x1,100' (7,700SF)
OUTDOOR CANOPY ROWS

(M) (P) FOURTY 7'x1,200' (8,400SF)
OUTDOOR CANOPY ROWS

(N) (P) TWENTY 7'x806' (5,462SF) OUTDOOR
CANOPY ROWS

Revisions:



PLANS PREPARED UNDER THE
SUPERVISION OF:



PROPOSED CONDITIONS SITE PLAN
RANCHO LAKE, LLC

19955 GRANGE RD.
MIDDLETOWN, CA 95461
APNs: 014-290-08 & 12 AND 014-300-02, 03, & 04

PLOTTED BY:

DATE PLOTTED:

SCALE OF DRAWING:



SEE PLAN

JOB NUMBER:

CADD FILE:

SHEET:

2

 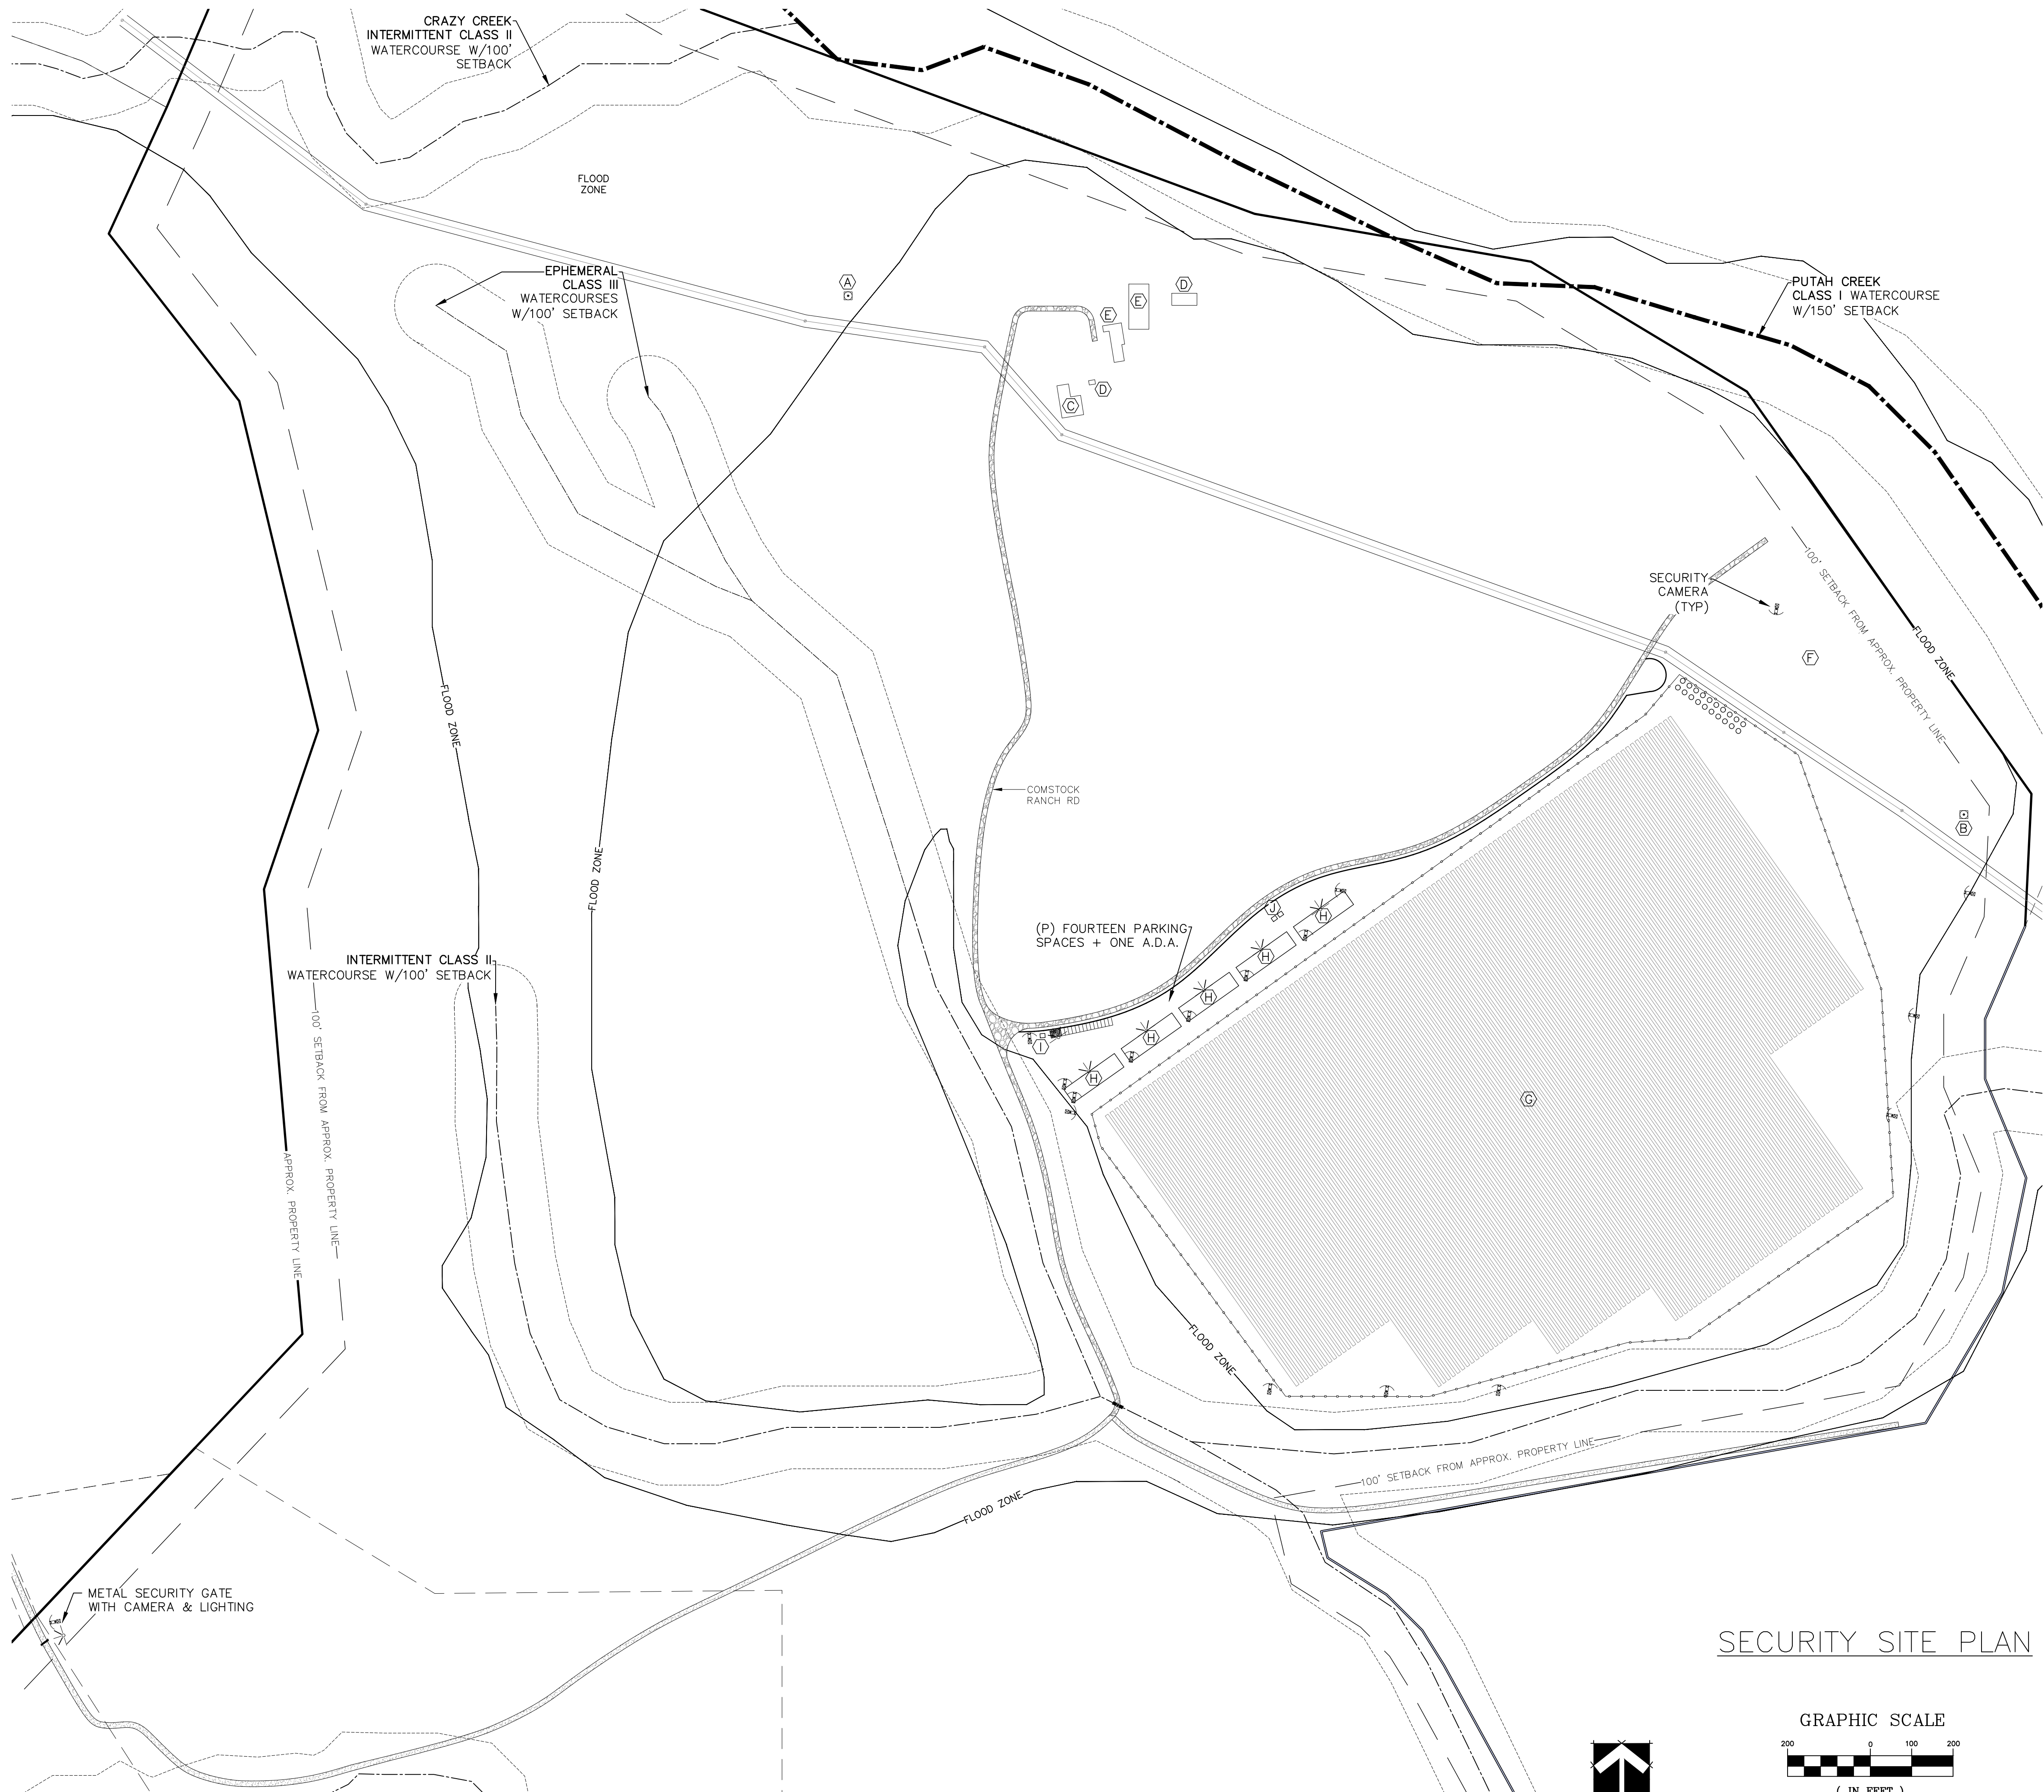

VICINITY MAP
NO SCALE

RANCHO LAKE, LLC
19955 GRANGE ROAD
MIDDLETOWN, CA 95461
APNs: 014-290-08 AND
014-300-02, 03, & 04

LEGEND:

- 1530 CONTOUR ELEVATION
- (P) FENCE
- (P) SECURITY LIGHTS
- (P) SECURITY CAMERAS
- APN ASSESSOR'S PARCEL NUMBER
- APPROX APPROXIMATE
- DWY DRIVEWAY
- (E) EXISTING
- (P) PROPOSED
- RD ROAD
- SF SQUARE FEET



NOTES:

1. CONTOUR INTERVAL IS 20'

- (E) GROUNDWATER WELL
LAT: 38.77970°
LONG: -122.53429°
BENEFICIAL USES: DOMESTIC & FIRE PROTECTION
- (B) GROUNDWATER WELL
LAT: 38.77697°
LONG: -122.52711°
BENEFICIAL USES: IRRIGATION
- (C) (E) RESIDENCE
- (D) (E) ACCESSORY AG STRUCTURE(S)
- (E) (E) BARN(S)
- (F) (E) TWENTY 5,000 GALLON HEAVY-DUTY WATER STORAGE TANKS
- (G) (P) OUTDOOR CULTIVATION AREA
- (H) (E) FIVE 40'x50' (6000SF) HARVEST STORAGE AND STAGING AREAS
- (I) (E) 10'x12' (120SF) SECURITY CENTER/SHED
- (J) (E) TWO 10'x12' (120SF) PESTICIDES & AGRICULTURAL CHEMICALS STORAGE AREA

SECURITY SITE PLAN

GRAPHIC SCALE

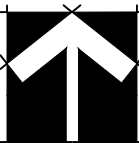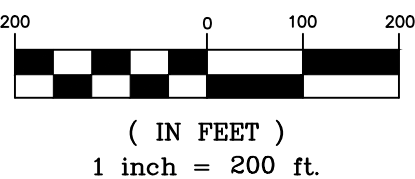

Revisions:

SECURITY SITE PLAN
RANCHO LAKE, LLC
19955 GRANGE RD.
MIDDLETOWN, CA 95461
APNs: 014-290-08 & 12 AND 014-300-02, 03, & 04

PLOTTED BY:

DATE PLOTTED:

SCALE OF DRAWING:

SEE PLAN

JOB NUMBER:

CADD FILE:

SHEET:

100